


CABLE ROUTE CHART AT DOMINGARH

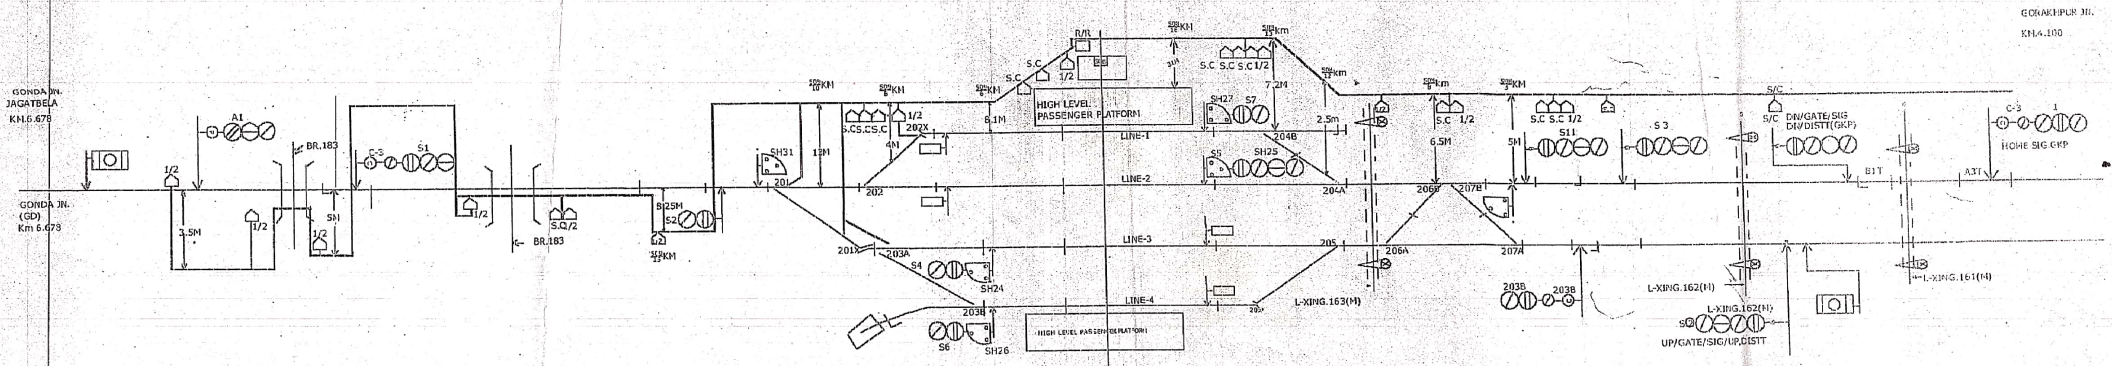

SKETCH NO. DSTE/CON/GKP/2005(SK) 4

Jamal
DRAWN BY.

Jana
JE-I(SIG)DRG.

[Signature]
SSE/SIG./CON.

[Signature]
DSTE/CON/GKP.