


GONDA Jn.  
LAKHPAT NAGAR

GORAKHPUR Jn.  
SWAMINARAYAN CHHAPIA

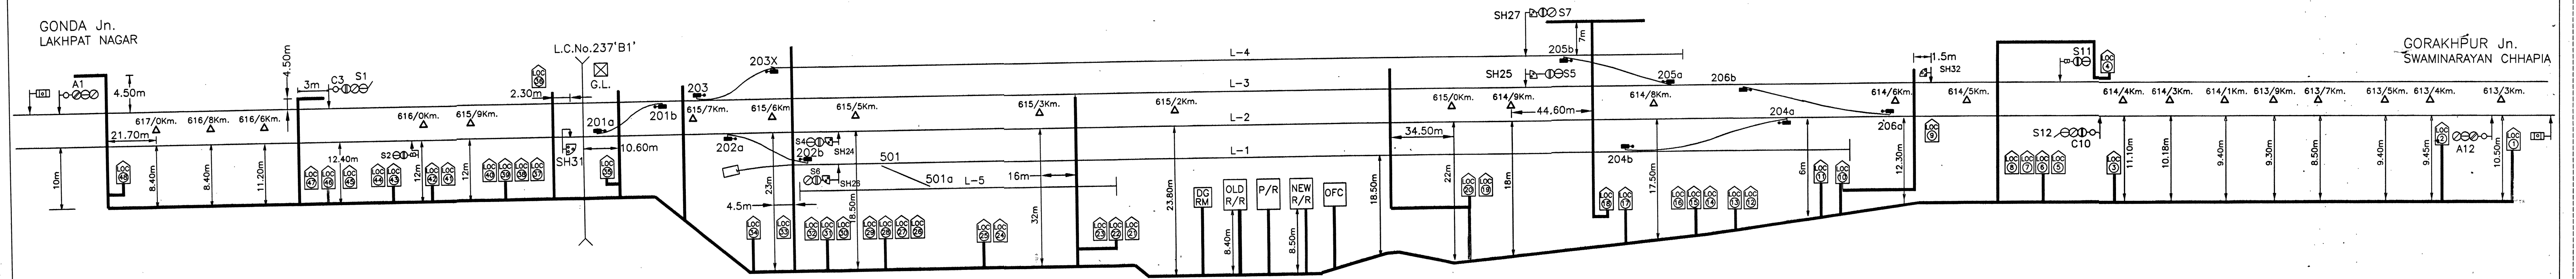

NOTE--  $\Delta$ --- HECTOMETER POST

PREPARED BY M/S MODERN ELECTRONICS GORAKHPUR <i>K. Shrivastava</i> SIGNATURE	<i>[Signature]</i> SSE/CON/SIG/GKP	CHECKED <i>[Signature]</i> JE/CON/DRG	<i>[Signature]</i> SSE(SIG)/CON/ HQ/GKP	<i>[Signature]</i> ASTE/CON/WGKP	APPROVED <i>[Signature]</i> DSTE/CON/WGKP	CABLE ROUTE PLAN LJN - DIV	MASKANWA NORTH EASTERN RAILWAY	DRAWING No. DY.CSTE/CON/ SK/09 SH.No.1
--	---------------------------------------	---	---	-------------------------------------	---	----------------------------------	-----------------------------------	---