


DRAWING NO.
DY.CSTE/CON/GKP
2010/SK
SHEET No. 1

SAHAJANWA

CABLE ROUTE
NER
DIV. LN.

SIGNATURE		M/S Geeta Singh H.No.331-B,Rajendra Nagar(West) Gorakhnath,Gorakhpur	
JE-I(SIG)DRG.		SSE/SIG./CON.	
TE/SIG./CON.		ASTE/CON/GKP.	
DSTE/CON/GKP.			

PREPARED BY

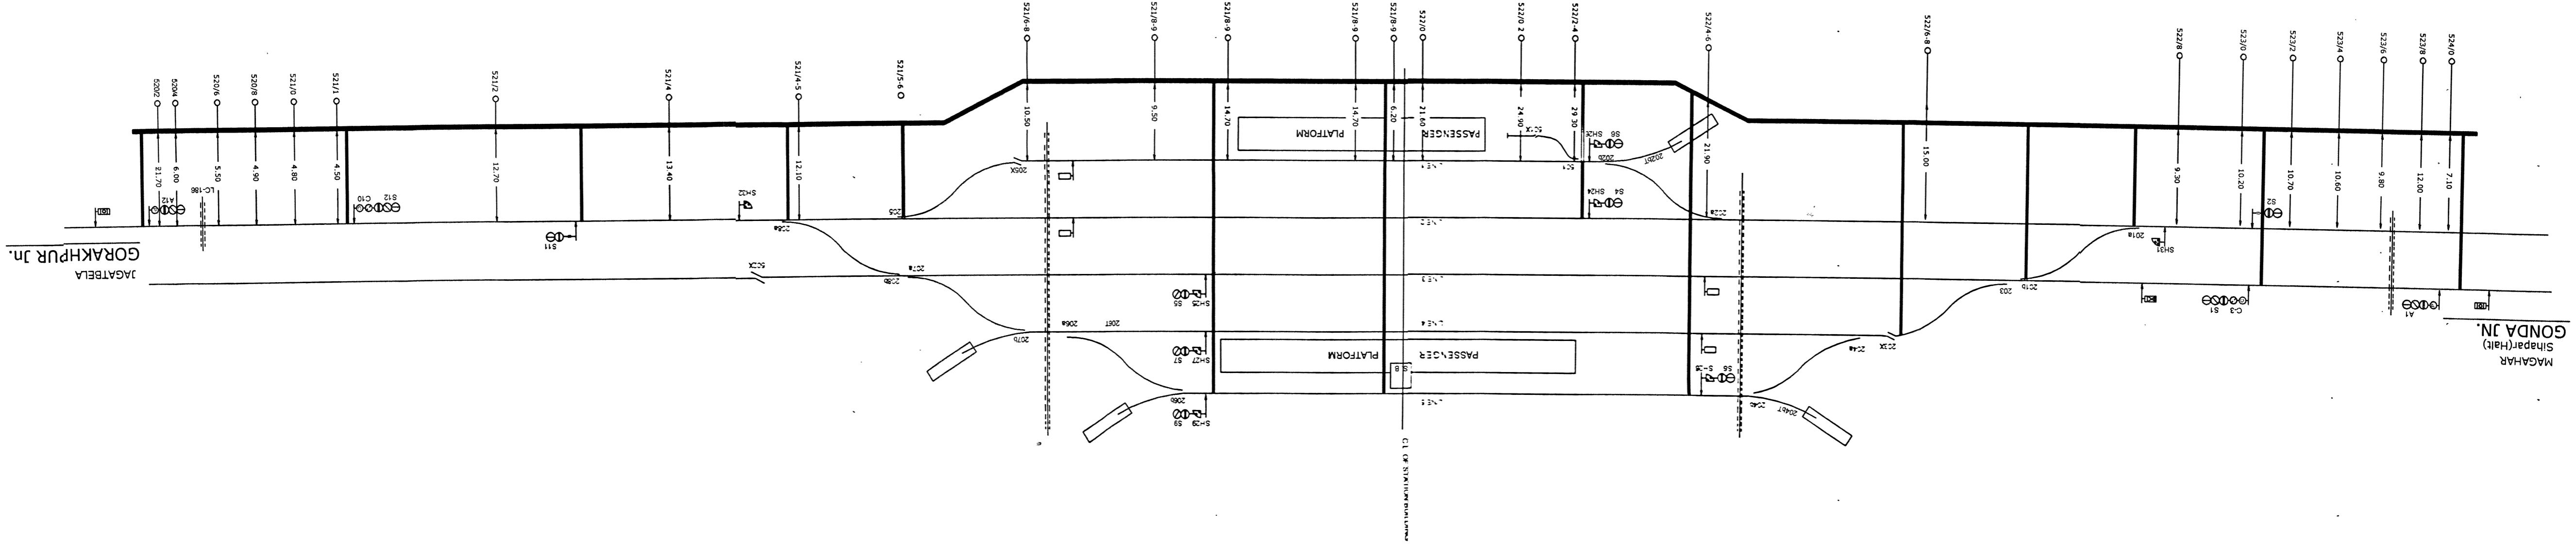

MAGAHAR
GONDA JN.
Shapar(Hall)

JAGATBELA
GORAKHPUR Jn.