


NORTH EASTERN RAILWAY

VARANASI DIVISION

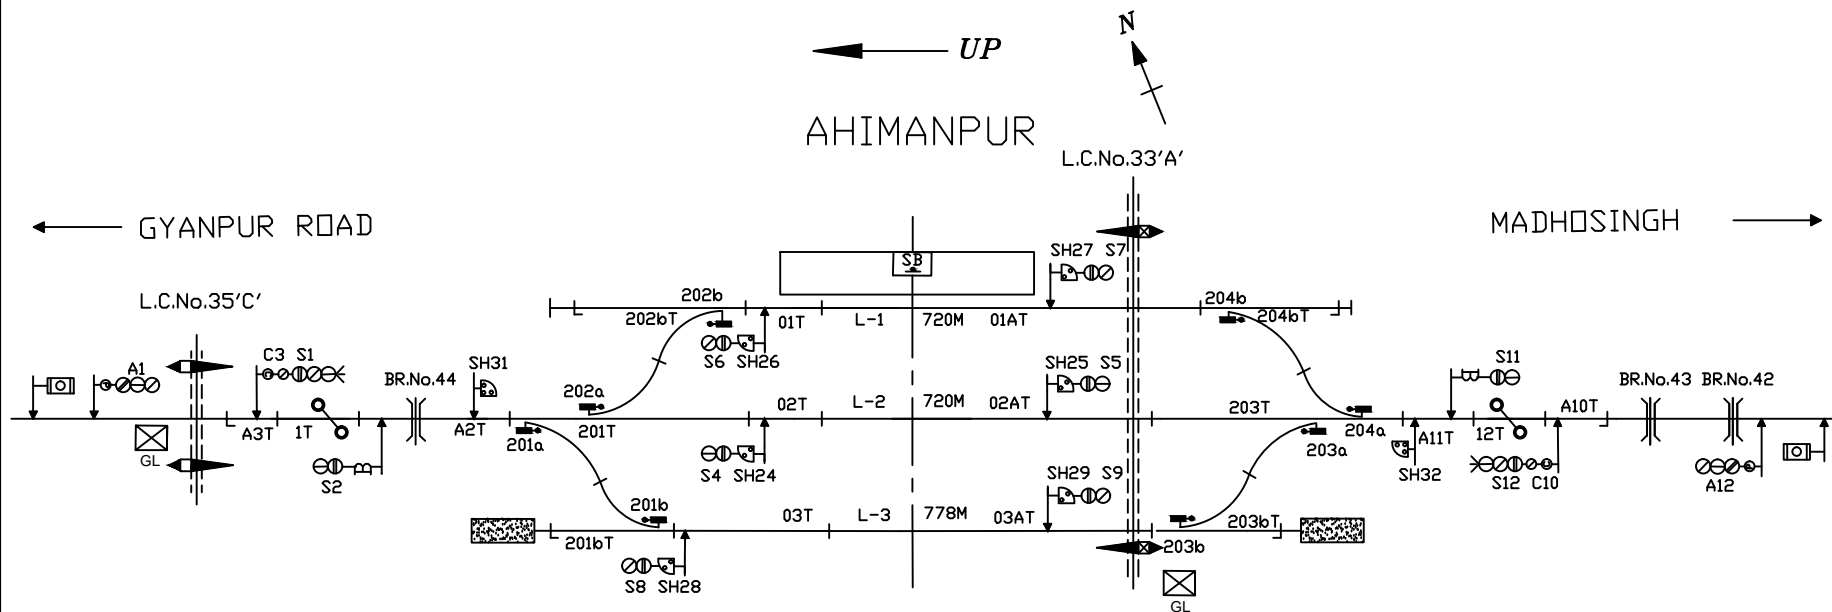

NOTE-

- 1. GAUGE - B.G.
- 2. CLASS - B
- 3. STANDARD OF INTERLOCKING - III
- 4. BLOCK WORKING -
  - i. DIADO TOKENLESS BLOCK INSTT. WITH A/C ON SECTION AHIMANPUR - MADHOSINGH
  - ii. DIADO TOKENLESS BLOCK INSTT. WITH A/C ON SECTION AHIMANPUR - GYANPUR ROAD

NOT TO SCALE

BASED ON RD No. DSTE/C/BSB/2011(RD)/7 ALT-NIL

MINIATURE PLAN

AHIMANPUR

(AHM)