


NORTH EASTERN RAILWAY

VARANASI DIVISION

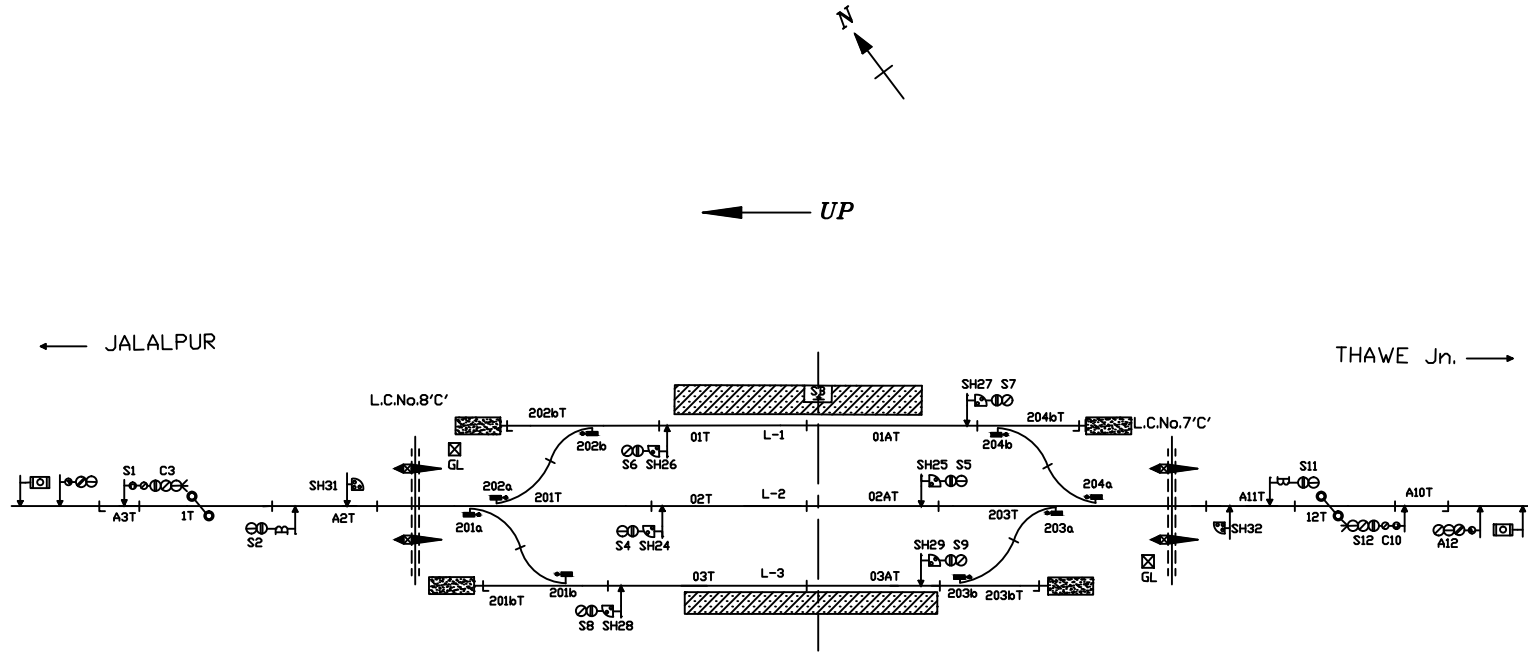

NOTE-

1. GAUGE - B.G.
2. CLASS - B
3. STANDARD OF INTERLOCKING - III
4. BLOCK WORKING -
 - i. DIADO TOKENLESS BLOCK INSTT. ON SECTION SASAMUSA - THAWE Jn.
 - ii. DIADO TOKENLESS BLOCK INSTT. WITH A/C ON SECTION SASAMUSA - JHALAPUR

MINIATURE PLAN

SASAMUSA

(SSU)

NOT TO SCALE

BASED ON RD No. DSTE/C/EAST/GKP/2011(RD)/28 ALT-NIL