


NORTH EASTERN RAILWAY

VARANASI DIVISION

N

UP

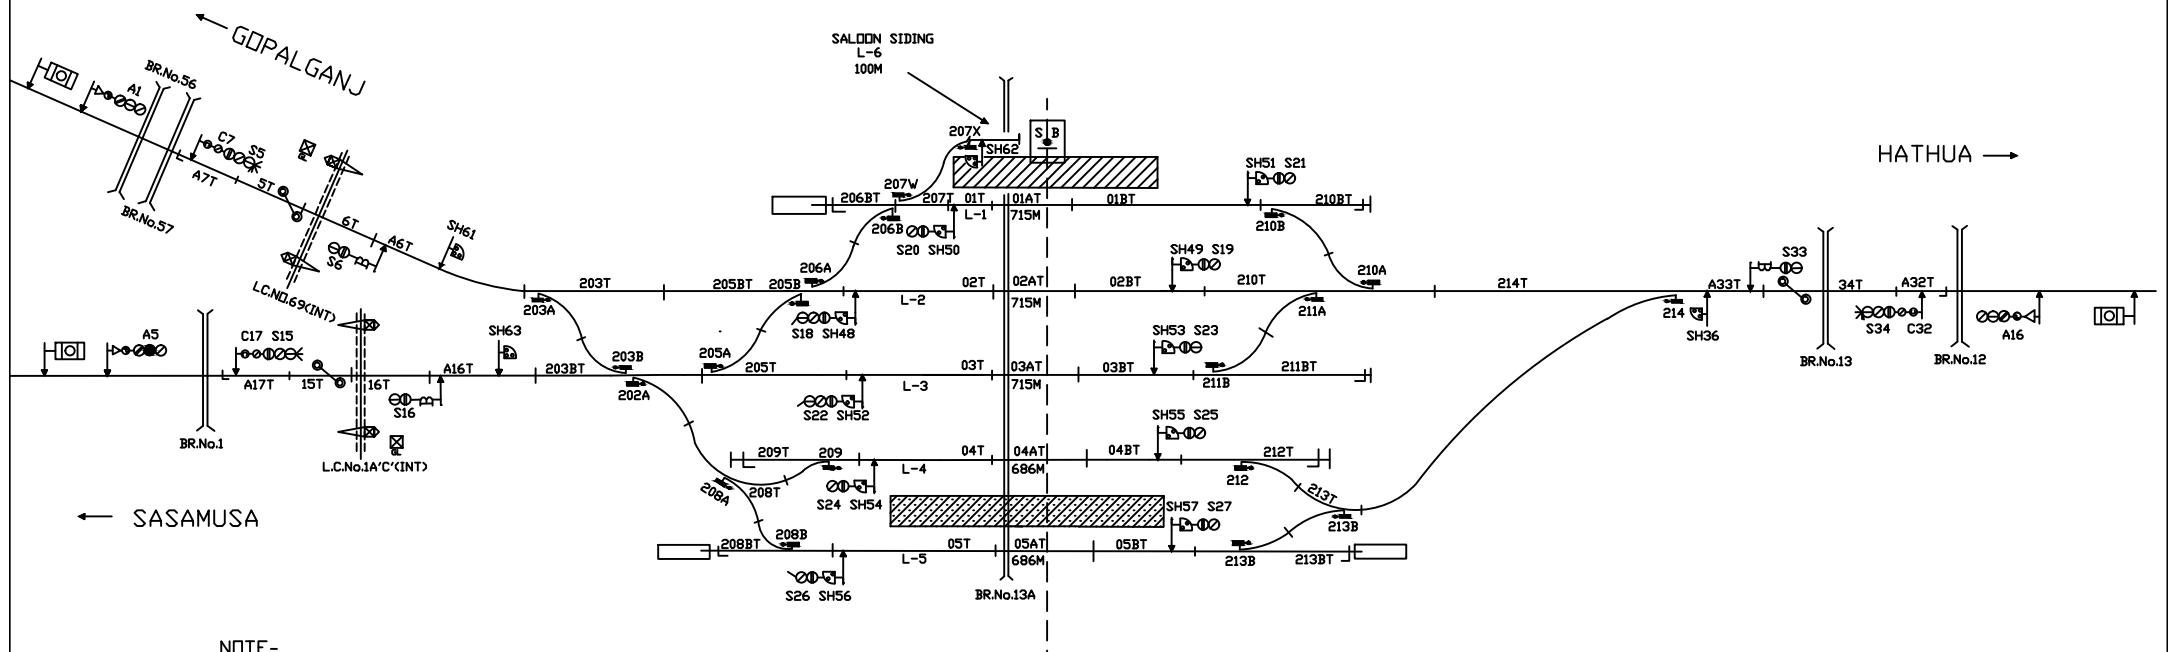

NOTE-

- 1. GAUGE - B.G.
- 2. CLASS - B
- 3. STANDARD OF INTERLOCKING - II (R)
- 4. BLOCK WORKING -
 - i. S/L BPAC USING BLOCK PANEL WITH UFSBI ON SECTION THAWE - GOPALGANJ
 - ii. S/L DIADO TOKENLESS BLOCK INSTT WITH A/C ON SECTION THAWE - SASAMUSA
 - iii. S/L DIADO TOKENLESS BLOCK INSTT WITH A/C ON SECTION THAWE - HATHUA

NOT TO SCALE

BASED ON RD No. DSTE/C/HQ/2016(RD)/12

MINIATURE PLAN

THAWE
(THE)