


← YUSUFPUR

UP

KARIMUDDINPUR →

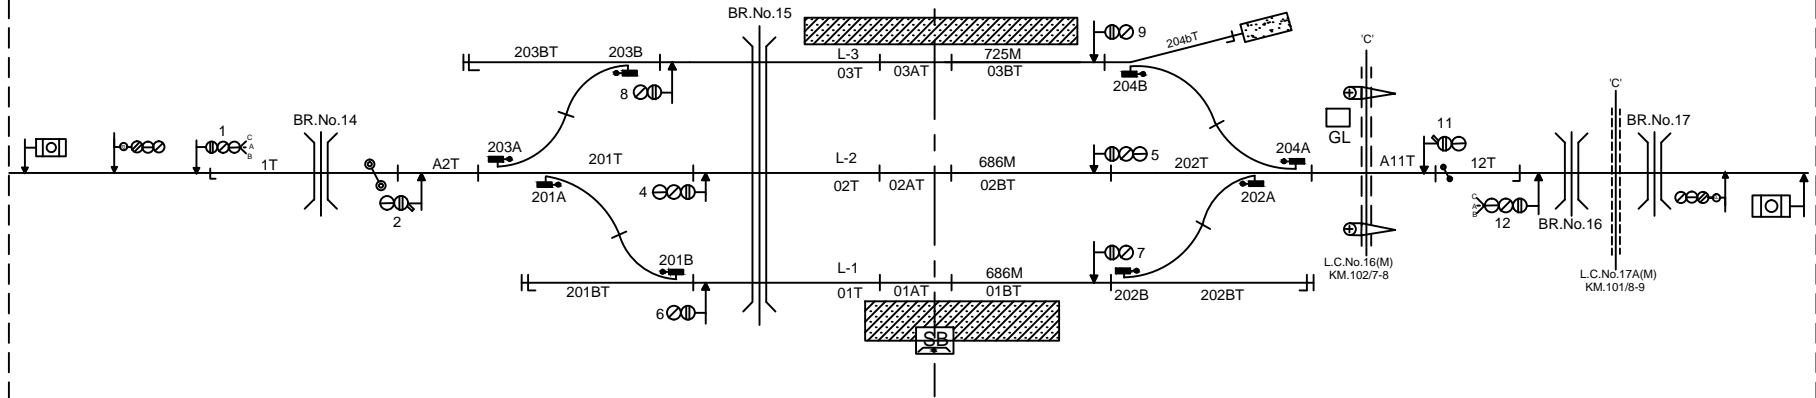

NOTE-

- 1. GAUGE - B.G.
- 2. CLASS - B
- 3. STANDARD OF INTERLOCKING - II(R)
- 4. BLOCK WORKING -
 - i. UFSBI WITH AXLE COUNTER ON SECTION DHONDHADIH-KARIMUDDINPUR
 - ii. UFSBI WITH AXLE COUNTER ON SECTION DHONDHADIH-YUSUFPUR

NOT TO SCALE

BASED ON R.D.No. SrDSTE/BSB/2017(RD)/36 ALT-'B'

MINIATURE PLAN

DHONDHADIH
(DDD)