

NORTH EASTERN RAILWAY


VARANASI DIVISION



← UP

← KARIMUDDINPUR

CHITBARAGAON →

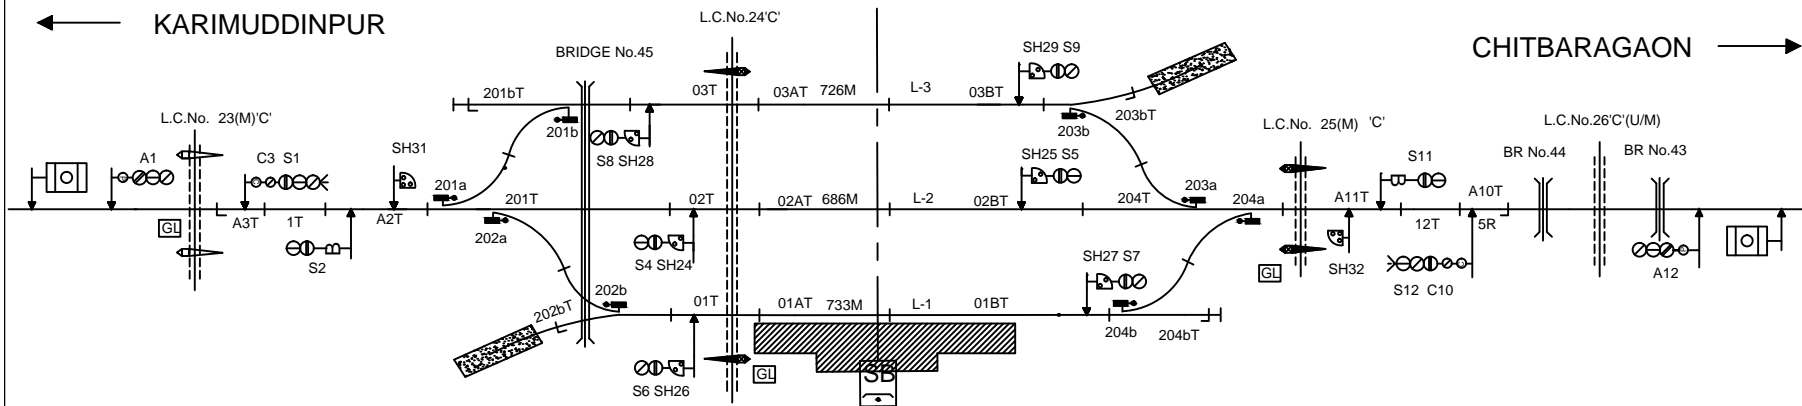

NOTE-

- 1. GAUGE - B.G.
- 2. CLASS - B
- 3. STANDARD OF INTERLOCKING - III
- 4. BLOCK WORKING -

- i. UFSBI WITH AXLE COUNTER ON SECTION TAJPUR DEHMA - CHITBARAGAON.
- ii. UFSBI WITH AXLE COUNTER ON SECTION TAJPUR DEHMA - KARIMUDDINPUR.

NOT TO SCALE

BASED ON R.D. No. SR.DSTE/BSB/2017(RD)/50 ALT-'A'

MINIATURE PLAN

TAJPUR DEHMA
(TJD)