


NORTH EASTERN RAILWAY

VARANASI DIVISION



← UP

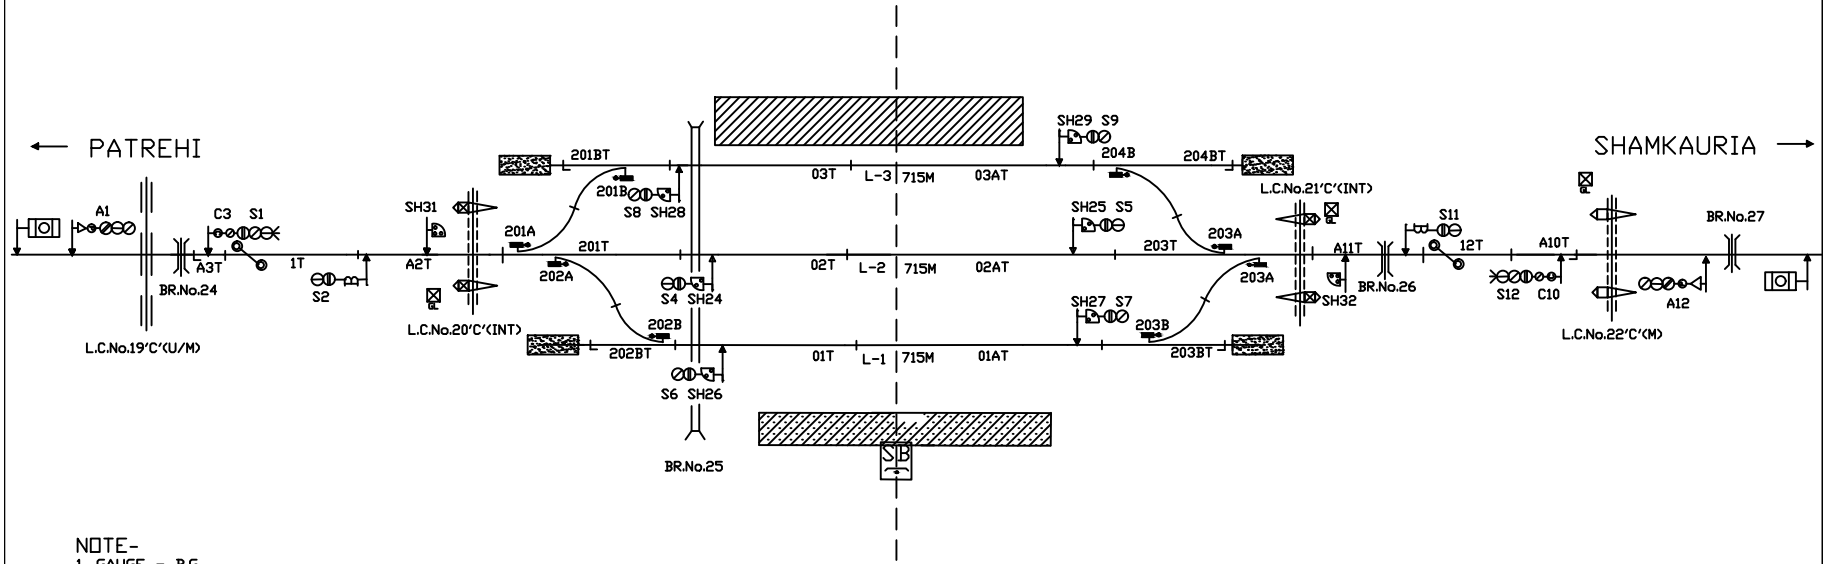

NOTE-

1. GAUGE - B.G.
2. CLASS - B
3. STANDARD OF INTERLOCKING - II (R)
4. BLOCK WORKING -
 - i. S/L BPAC USING BLOCK PANEL WITH UFSBI ON SECTION MARHAURA - PATREHI
 - ii. S/L BPAC USING BLOCK PANEL WITH UFSBI ON SECTION MARHAURA - SHAMKAURIA

MINIATURE PLAN

MARHAURA
(MEW)

NOT TO SCALE

BASED ON RD No. DSTE/C/HQ/2016(RD)/5 ALT-'C'