


NORTH EASTERN RAILWAY

VARANASI DIVISION

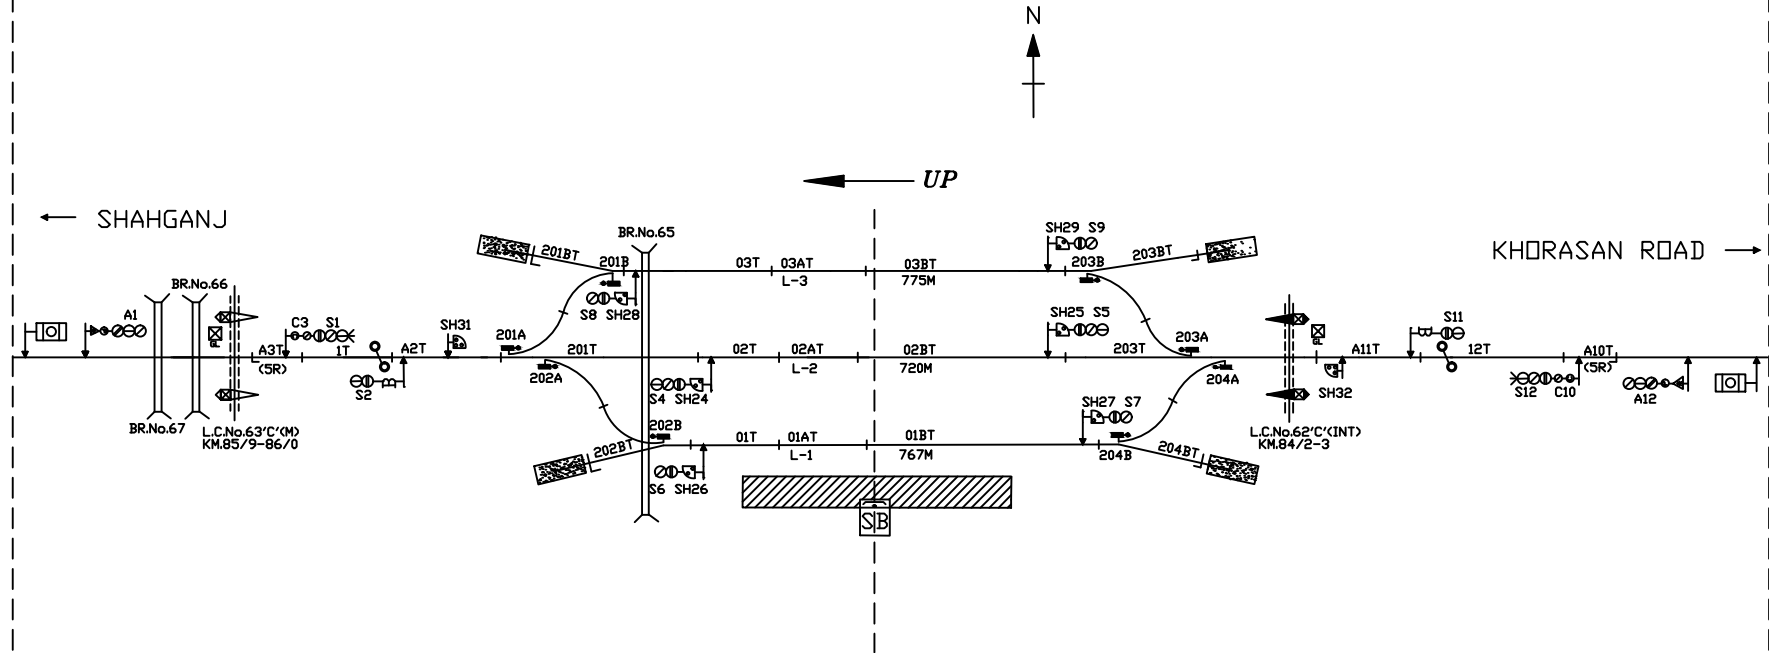

NOTE-

- 1. GAUGE - B.G.
- 2. CLASS - B
- 3. STANDARD OF INTERLOCKING - II (R)
- 4. BLOCK WORKING -
 - i. S/L BPAC USING BLOCK PANEL WITH UFSBI ON DIDARGANJ ROAD - KHORASAN ROAD
 - ii. S/L BPAC USING BLOCK PANEL WITH UFSBI ON SECTION DIDARGANJ ROAD - SHAHGANJ

MINIATURE PLAN

DIDARGANJ ROAD
(DJD)

NOT TO SCALE

BASED ON RD No. DY.CSTE/C/BSB/2016(RD)/13 ALT-'B'