


NORTH EASTERN RAILWAY

VARANASI DIVISION

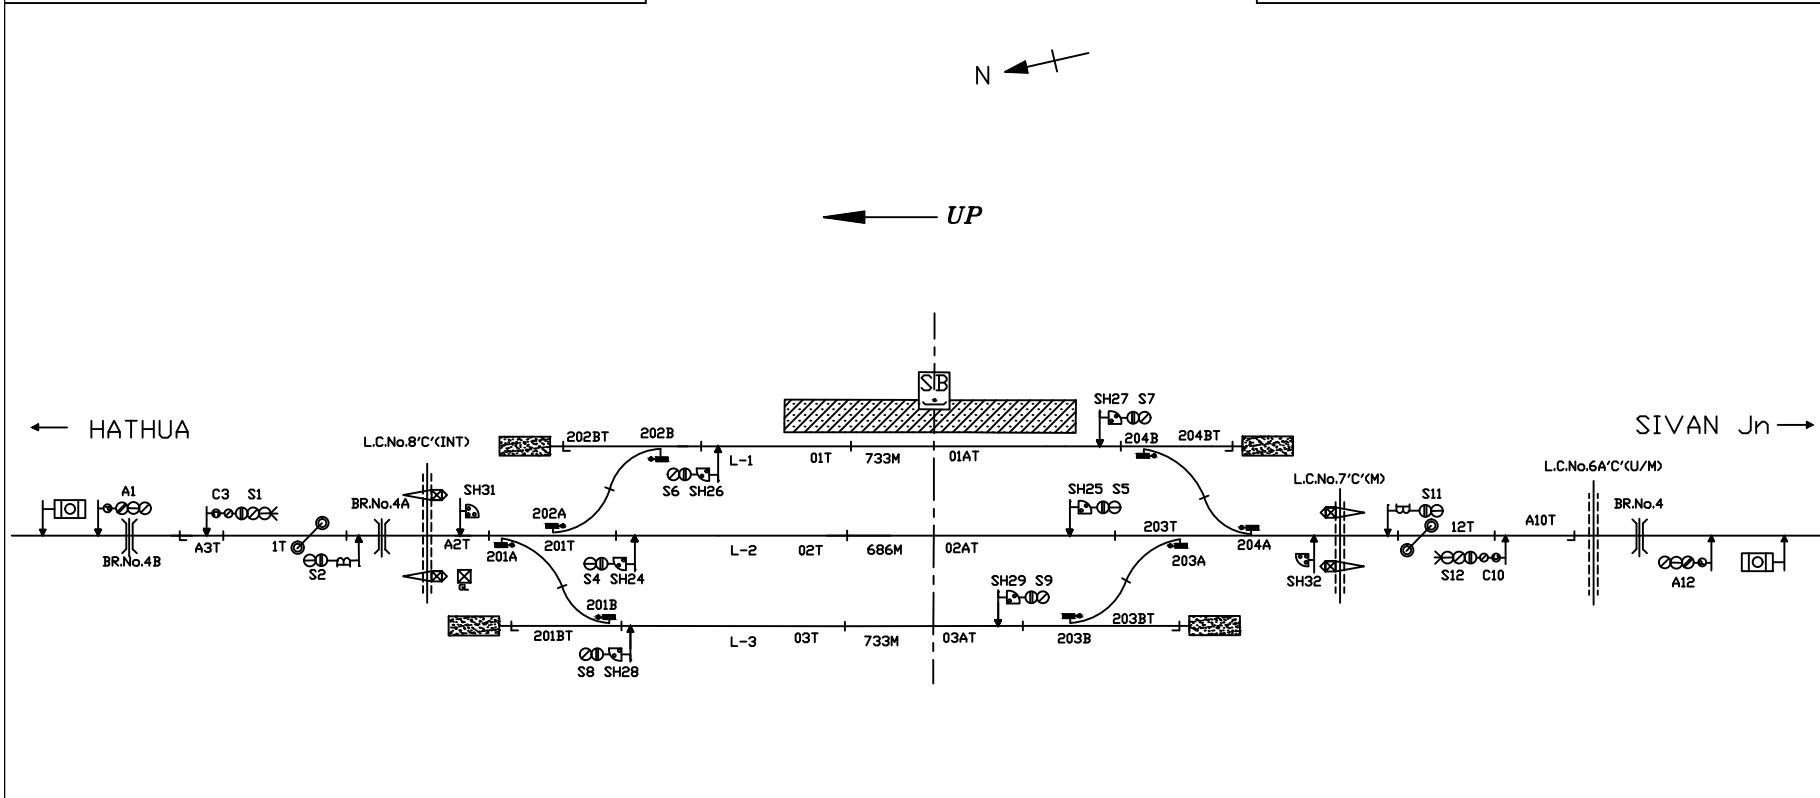

NOTE-

- 1. GAUGE - B.G.
- 2. CLASS - B
- 3. STANDARD OF INTERLOCKING - III
- 4. BLOCK WORKING -
 - i. DAIDO TOKENLESS BLOCK INSTT. ON SECTION AMLORI SARSAR - HATHUA
 - ii. DAIDO TOKENLESS BLOCK INSTT. ON SECTION AMLORI SARSAR - SIVAN Jn

MINIATURE PLAN

AMLORI SARSAR
(ALS)

NOT TO SCALE

BASED ON RD No. SR.DSTE/BSB/2018(RD)/61 ALT-A