


NORTH EASTERN RAILWAY

VARANASI DIVISION

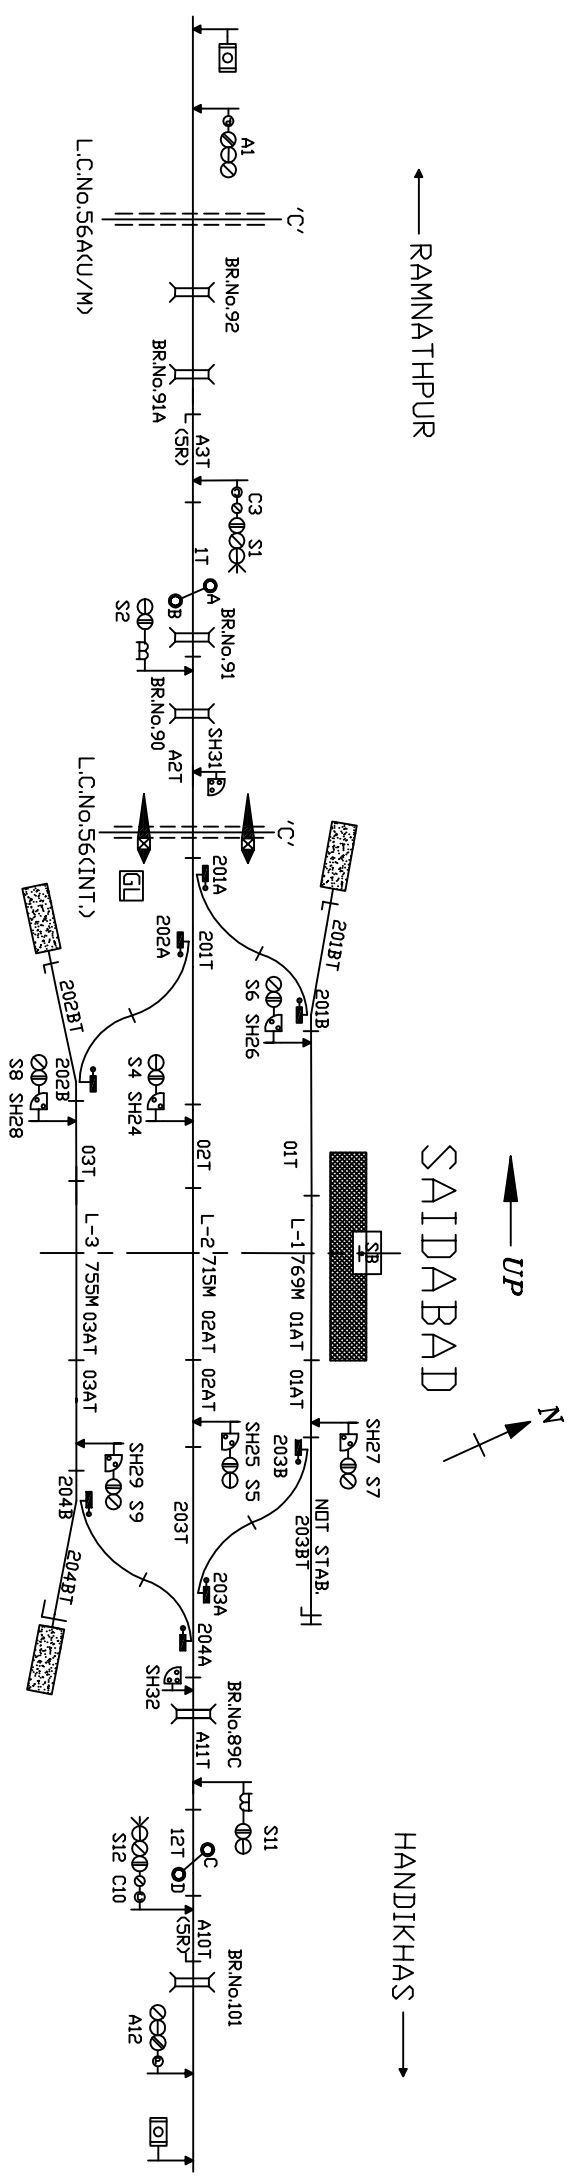

- NOTE-
1. GAUGE - B.G.
  2. CLASS - B
  3. STANDARD OF INTERLOCKING - III
  4. BLOCK WORKING -
- i. DIADU TOKENLESS BLOCK INSTT. WITH A/C ON SECTION SAIDABAD - HANDIKHAS  
 ii. DIADU TOKENLESS BLOCK INSTT. WITH A/C ON SECTION SAIDABAD - RAMNATHPUR

NOT TO SCALE

DSTE/C/BSB/2009(RD)/14 ALT-NLL

MINIATURE PLAN

SAIDABAD

(SDC)