


NORTH EASTERN RAILWAY

VARANASI DIVISION

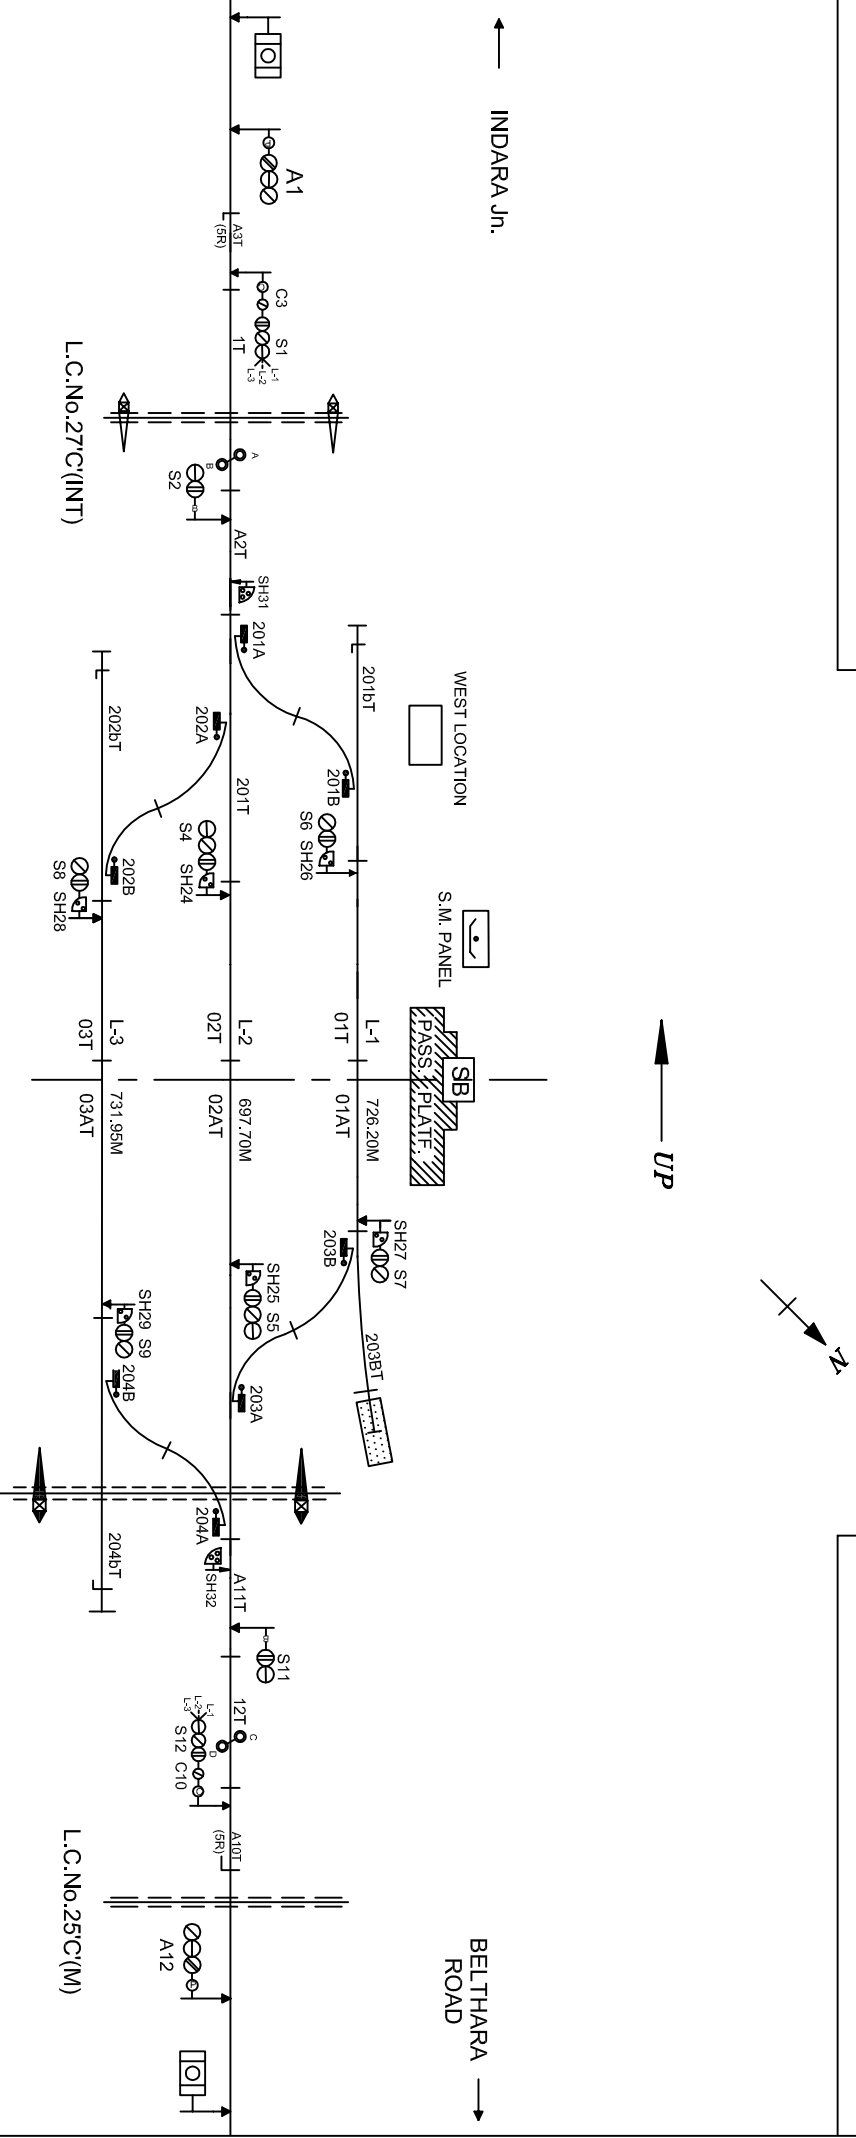

- NOTE :
1. GAUGE - B.G.
 2. CLASS - B
 3. STANDARD OF INTERLOCKING - I(R)
 4. BLOCK WORKING -
- i. BLOCK PANEL UFSBI WITH A/C ON SECTION KIRIHARAPUR - INDARA Jn.
ii. BLOCK PANEL UFSBI WITH A/C ON SECTION KIRIHARAPUR - BELTHARA ROAD.

NOT TO SCALE BASED ON RD No. S: DST/BSB/2018(RD)/99 ALT-NIL

MINIATURE PLAN

KIRIHARAPUR
(KER)