


NORTH EASTERN RAILWAY

VARANASI DIVISION

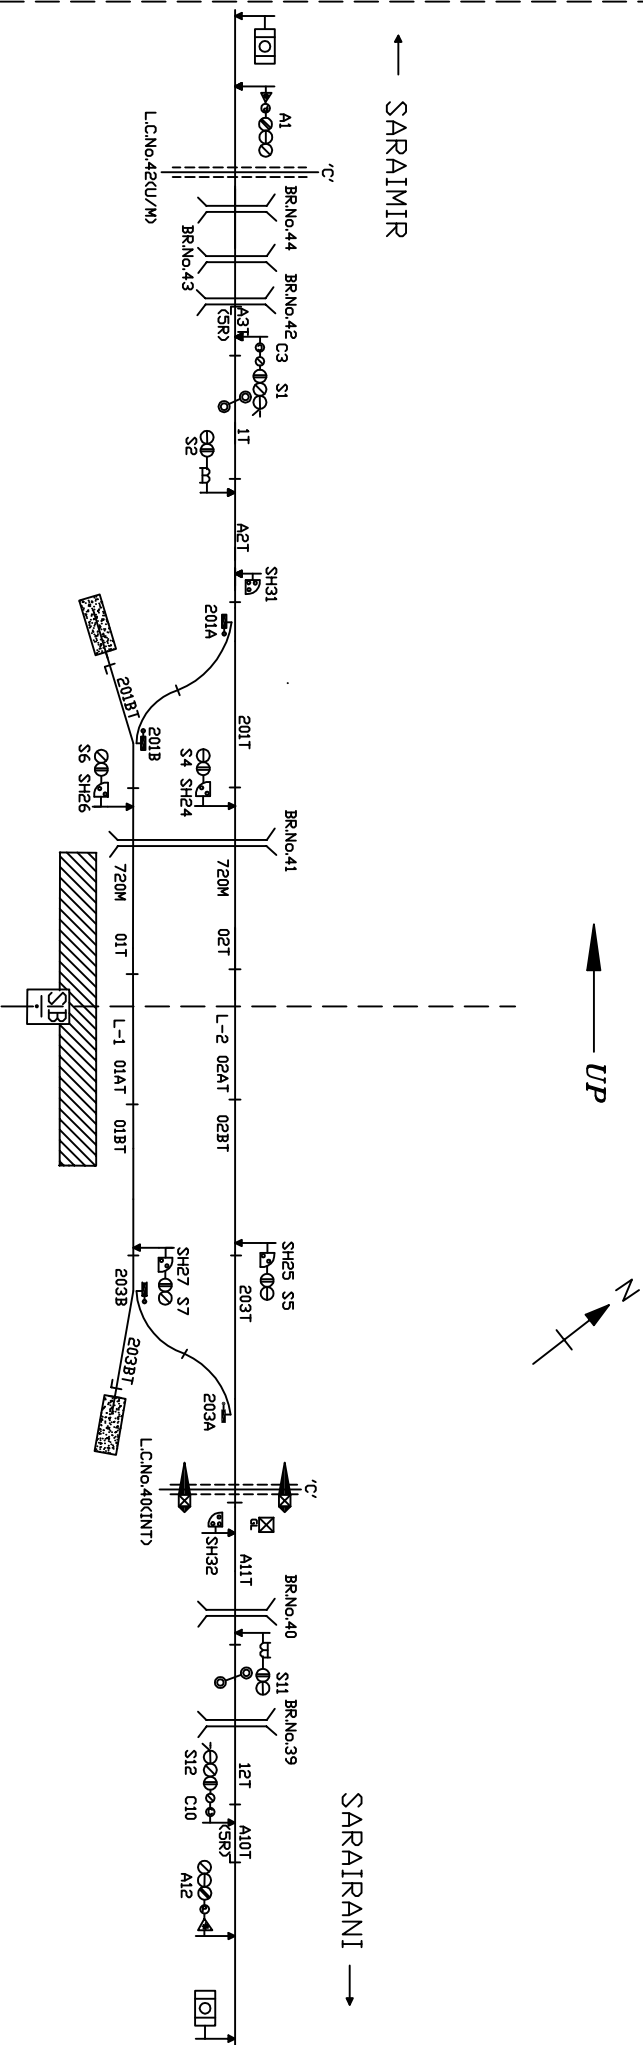

- NOTE -
- 1. GAUGE - B.G.
 - 2. CLASS - B
 - 3. STANDARD OF INTERLOCKING - II (R)
 - 4. BLOCK WORKING -
 - i. S/L BRAC USING BLOCK PANEL WITH UFSBI ON SECTION PHARIHA - SARAI RANI
 - ii S/L BRAC USING BLOCK PANEL WITH UFSBI ON SECTION PHARIHA - SARAI MIR

NOT TO SCALE

BASED ON RD No. DSTE/C/HQ/GKP/2017(RD)/5 ALI-NILL

MINIATURE PLAN

PHARIHA
(PHY)