


NORTH EASTERN RAILWAY

VARANASI DIVISION

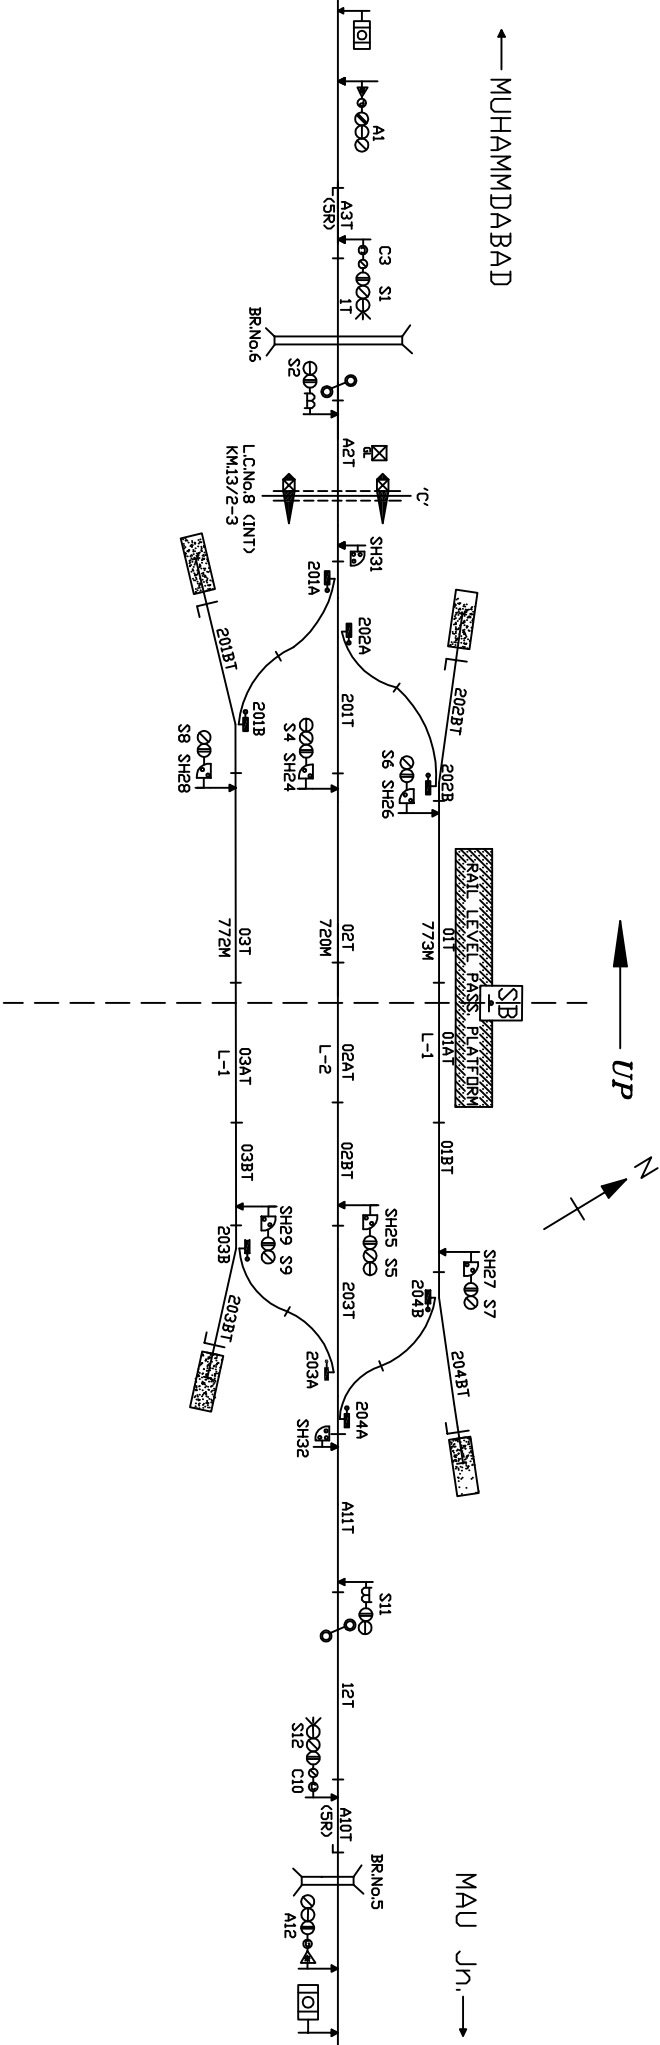

- NOTE -
- 1. GAUGE - B.G.
 - 2. CLASS - B
 - 3. STANDARD OF INTERLOCKING - II (R)
 - 4. BLOCK WORKING -
 - i. S/L BPAC USING BLOCK PANEL WITH UFSBI ON SECTION KHURHAT - MUHAMMADABAD.
 - ii. S/L BPAC USING BLOCK PANEL WITH UFSBI ON SECTION KHURHAT - MAU Jn.

NOT TO SCALE BASED ON RD No. DSTE/C/HQ/GKP/2017GRD/15 ALT-'A'

MINIATURE PLAN

KHURHAT

(KRT)