


NORTH EASTERN RAILWAY

VARANASI DIVISION

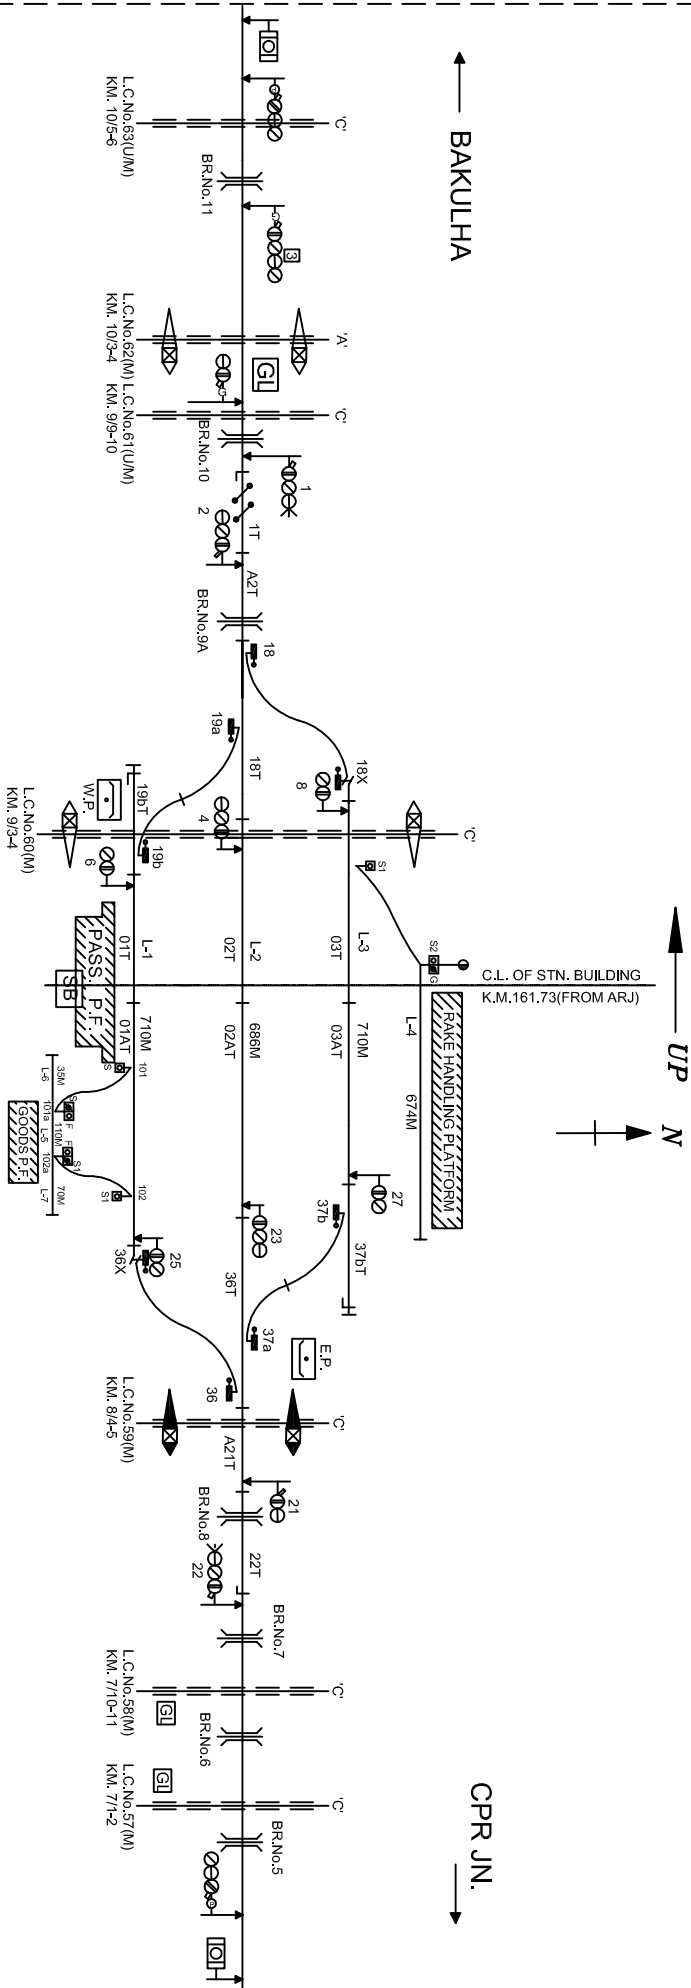

- NOTE-
1. GAUGE - B.G.
 2. CLASS - B
 3. STANDARD OF INTERLOCKING - III
 4. BLOCK WORKING -
- i. DIADO TOKENLESS BLOCK INSTT. ON SECTION GAUTAM ASTHAN - CHHAPRA Jn.
 ii. UFSBI WITH AXLE COUNTER ON SECTION GAUTAMSTHAN - BAKULHA

NOT TO SCALE BASED ON R.D.No. SR.DST/BSB/2018(RD)/96 ALJ-NIL

MINIATURE PLAN

GAUTAMSTHAN
(GTST)

CPR JN.