


NORTH EASTERN RAILWAY

VARANASI DIVISION

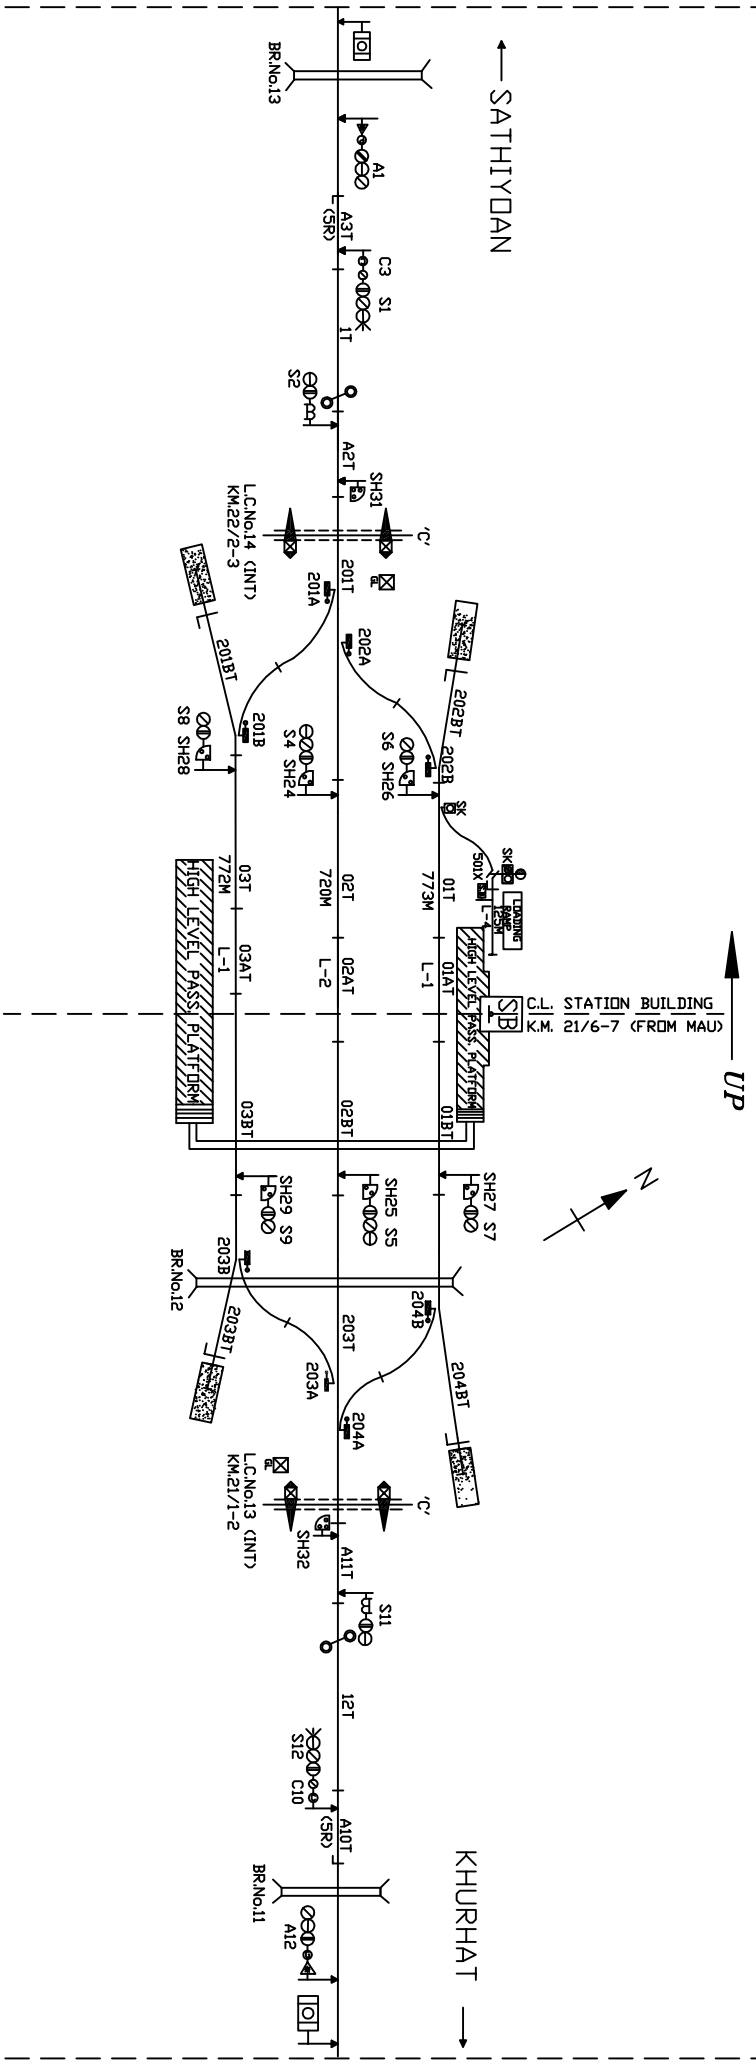

- NOTE -
1. GAUGE - B.G.
 2. CLASS - B
 3. STANDARD OF INTERLOCKING - II (R)
 4. BLOCK WORKING -
 - i. S/L BPAC USING BLOCK PANEL WITH UFSBI ON SECTION MUHAMMADABAD - SATHIYDAN.
 - ii. S/L BPAC USING BLOCK PANEL WITH UFSBI ON SECTION MUHAMMADABAD - KHURHAT.

NOT TO SCALE BASED ON RD No. DSTE/C/HQ/GKP/2017GRD/4 ALT-'A'

MINIATURE PLAN

MUHAMMADABAD

(MMA)