
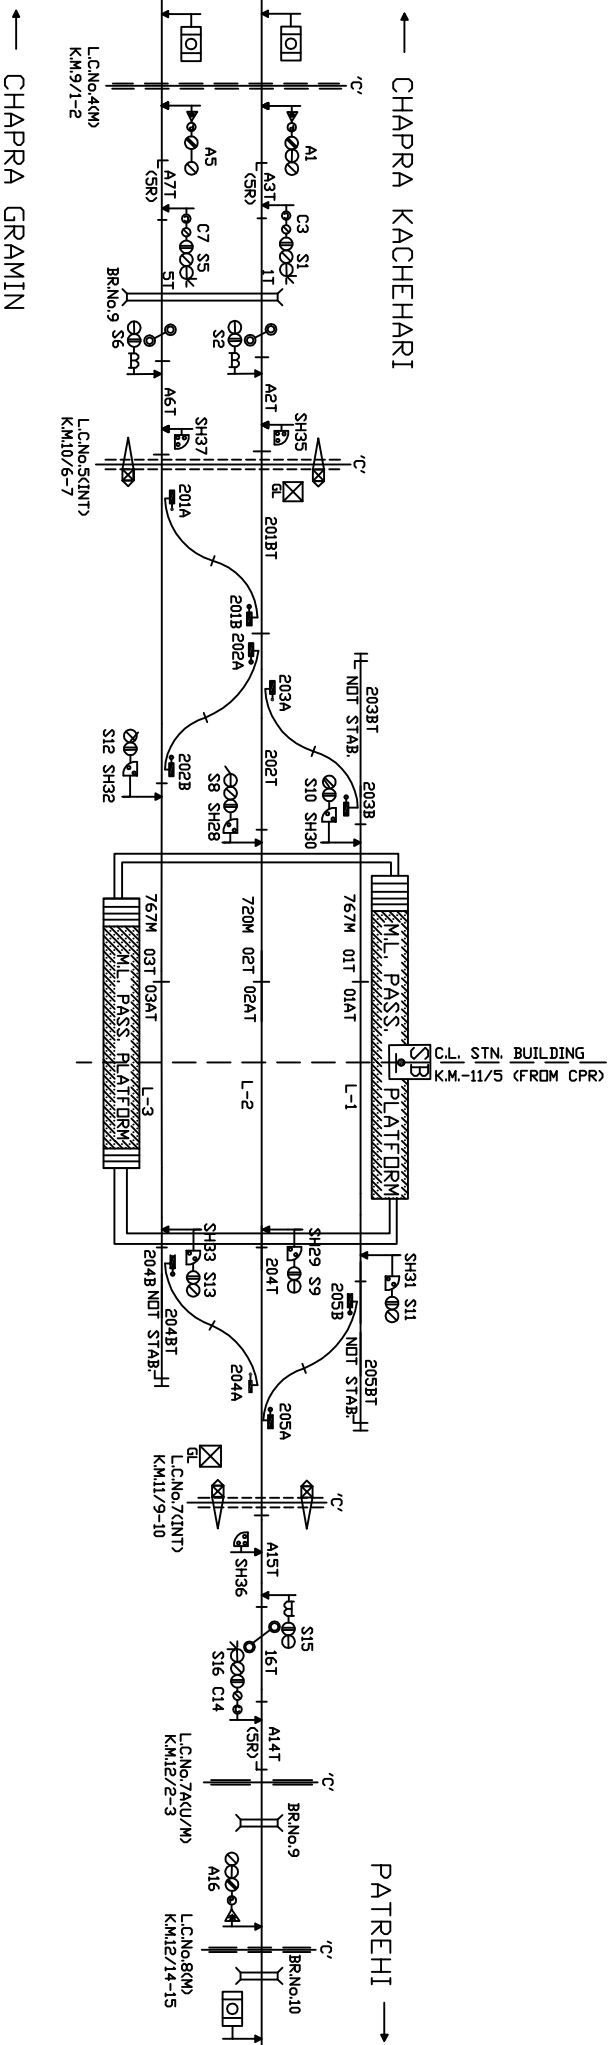


NORTH EASTERN RAILWAY

VARANASI DIVISION

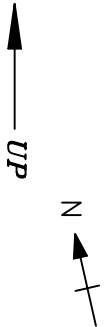

- NOTE -
1. GAUGE - B.G.
 2. CLASS - B
 3. STANDARD OF INTERLOCKING - (R)
 4. BLOCK WORKING -
- i. S/L BRAC USING BLOCK PANEL WITH UFSBI DN SECTION KHAIRA - PATREHI
 - ii. S/L DIADO TOKENLESS BLOCK INSTT WITH A/C DN SECTION KHAIRA - CHAPRA KACHEHARI
 - iii. S/L DIADO TOKENLESS BLOCK INSTT WITH A/C DN SECTION KHAIRA - CHAPRA GRAMIN

NOT TO SCALE BASED ON RD NO. DSTE/C/HQ/2016(RD)/9 ALT-'C'

MINIATURE PLAN

KHAIRA
(KYH)