


NORTH EASTERN RAILWAY

VARANASI DIVISION

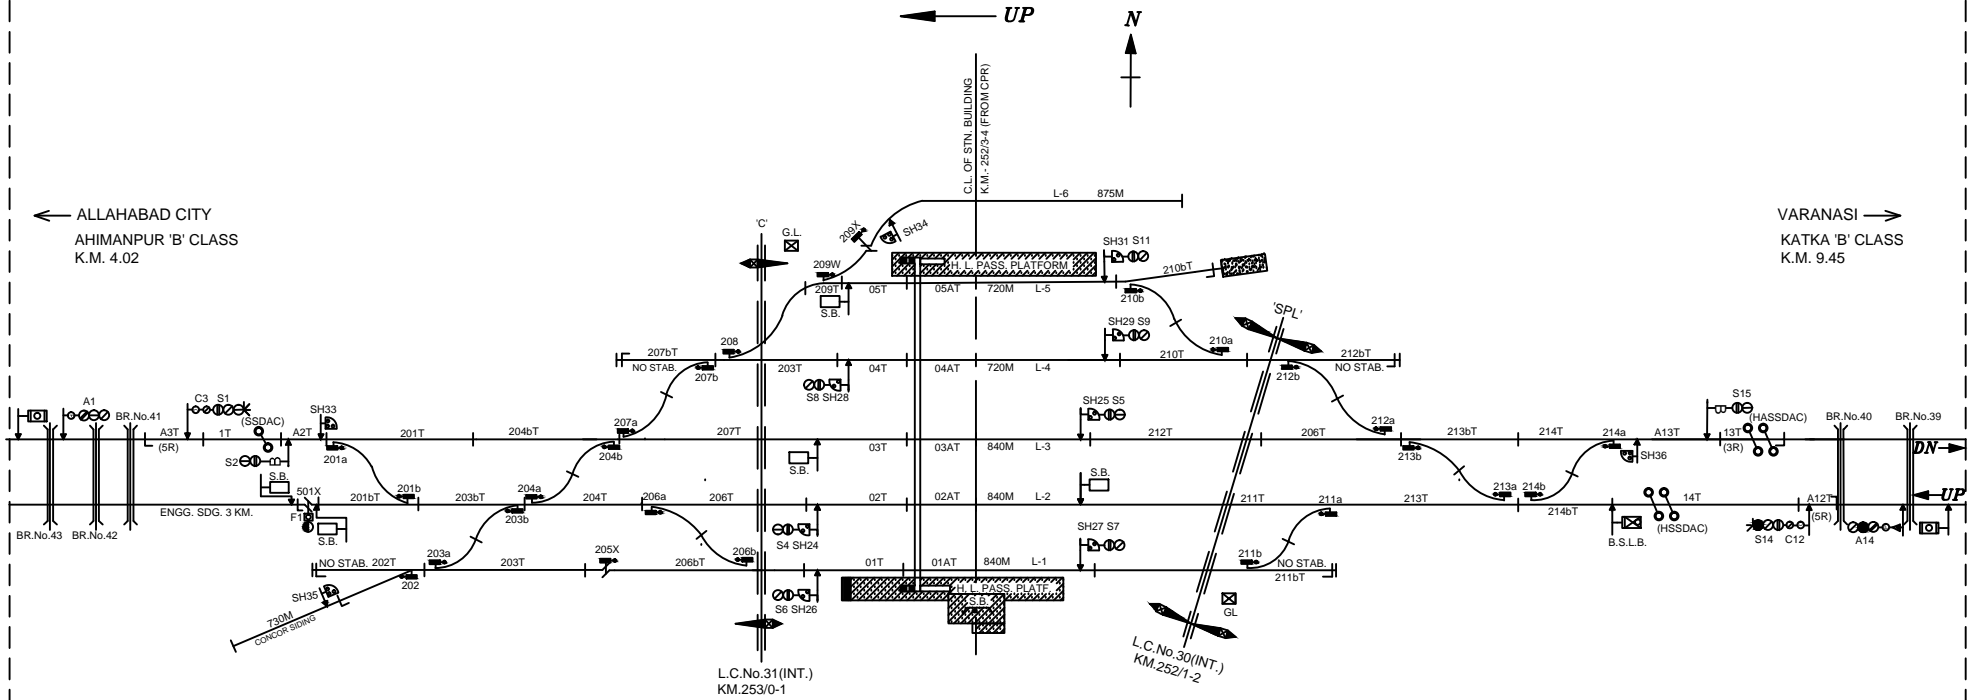

**NOTE-**

- 1. GAUGE - B.G.
- 2. CLASS - B
- 3. STANDARD OF INTERLOCKING - II R (E.I.)
- 4. BLOCK WORKING -
  - i. SINGLE LINE DIADO TOKENLESS BLOCK INSTT.WITH A/C ON SECTION MADHOSINGH - AHIMANPUR
  - ii DOUBLE LINE LOCK & BLOCK INSTT.WITH HASSDAC ON SECTION MADHOSINGH - KATKA

NOT TO SCALE      BASED ON RD No. Sr.DSTE/BSB/MBS/112/(RD)/2019    ALT.- 'A'

MINIATURE PLAN  
**MADHOSINGH**  
(MBS)