


LEVEL
UP

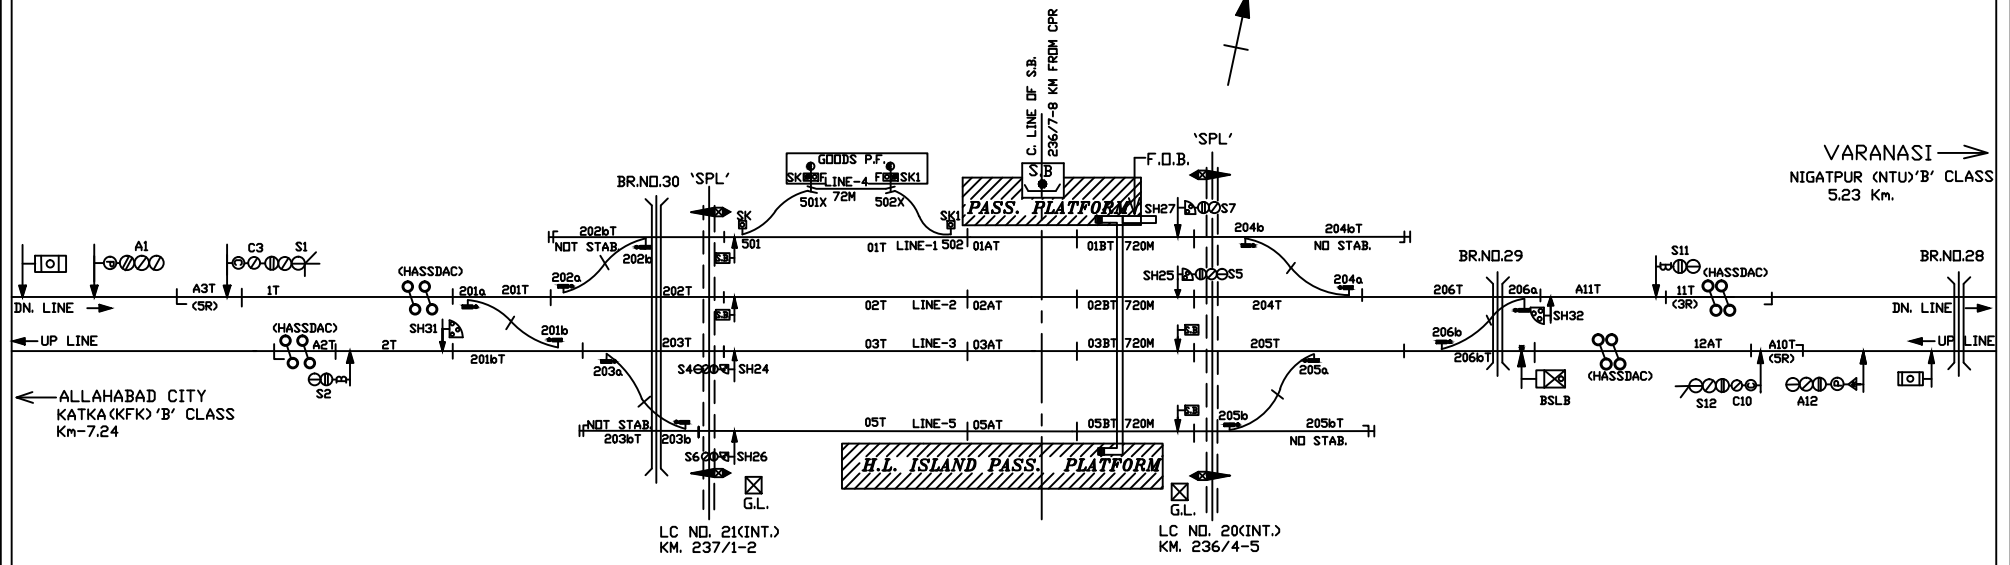

NOTE-

1. GAUGE - B.G.
2. CLASS - B
3. STANDARD OF INTERLOCKING - II (E.I.)
4. BLOCK WORKING -
 - i. DOUBLE LINE LOCK & BLOCK INSTT. WITH HASSDAC ON SECTION KACHHWA ROAD - NIGATPUR
 - ii. DOUBLE LINE LOCK & BLOCK INSTT. WITH HASSDAC ON SECTION KACHHWA ROAD - KATKA

NOT TO SCALE BASED ON RD No. Sr.DSTE/BSB/KWH/2019(RD)/117 ALT-NILL

MINIATURE PLAN
KACHHWA ROAD
(KWH)