


NORTH EASTERN RAILWAY

VARANASI DIVISION

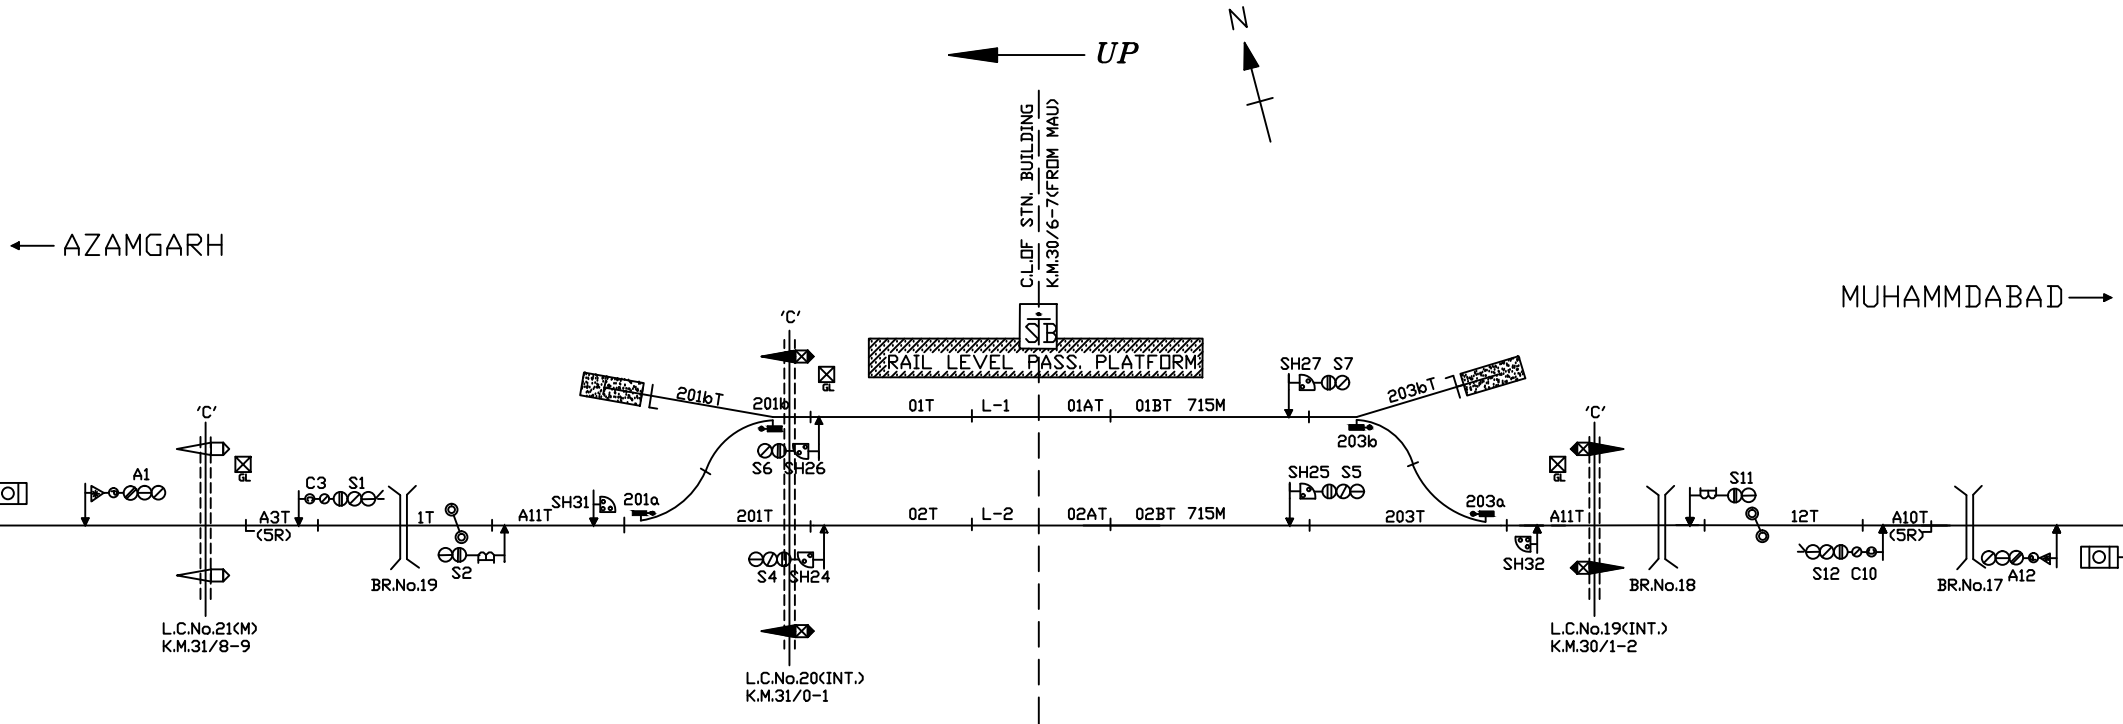

NOTE-

1. GAUGE - B.G.
2. CLASS - B
3. STANDARD OF INTERLOCKING - II (R)
4. BLOCK WORKING -
  - i. S/L BPAC USING BLOCK PANEL WITH UFSBI ON SECTION SATHIAON - AZAMGRAH
  - ii S/L BPAC USING BLOCK PANEL WITH UFSBI ON SECTION SATHIAON - MUHAMMDABAD

NOT TO SCALE

BASED ON RD No. DSTE/C/HQ/GKP/2017(RD)/7 ALT.-'A'

MINIATURE PLAN

SATHIAON  
(SAA)