


NORTH EASTERN RAILWAY

VARANASI DIVISION

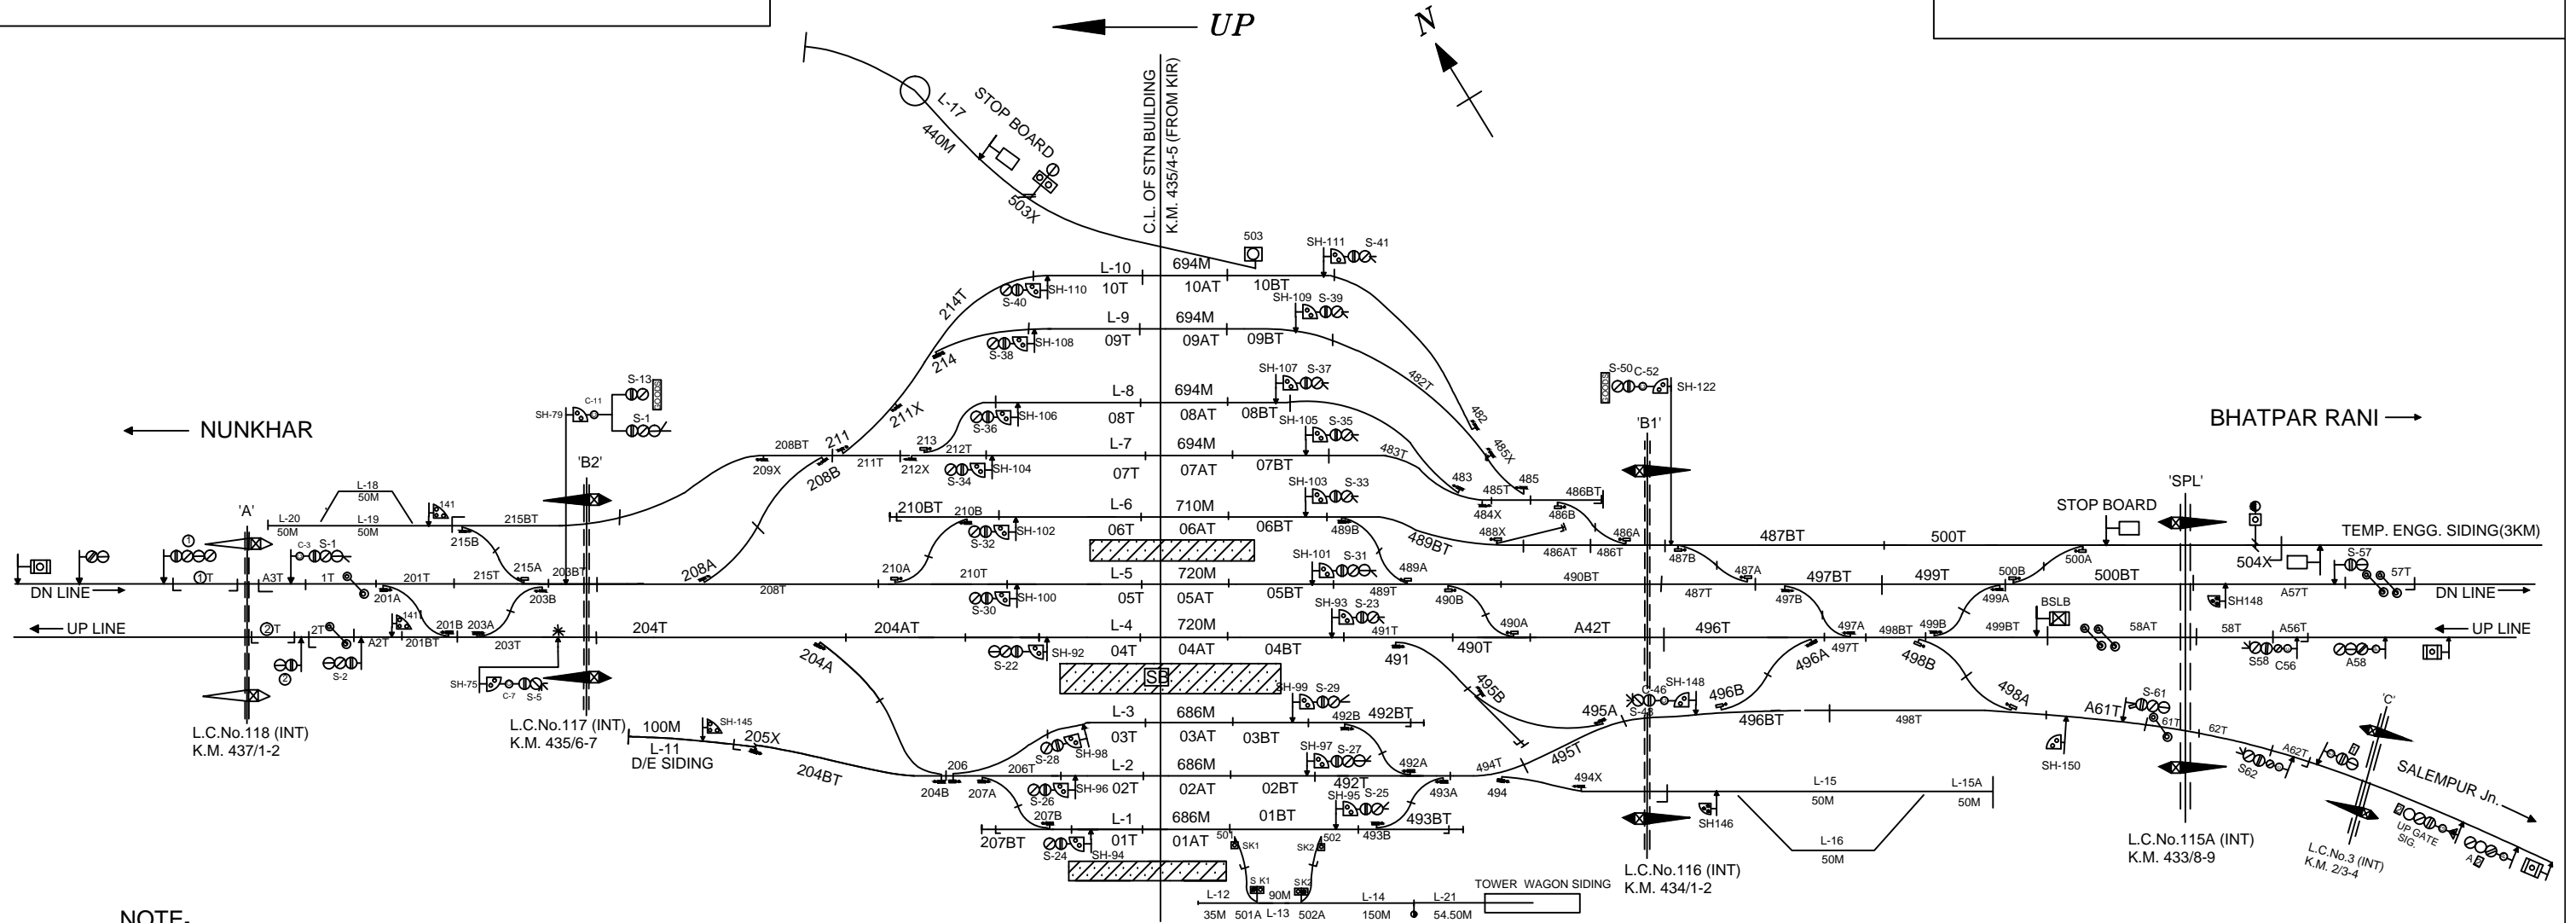

**NOTE-**

1. GAUGE - B.G.
2. CLASS - B
3. STANDARD OF INTERLOCKING - III
4. BLOCK WORKING -
  - i. IBS PROVIDED BETWEEN BHATNI - BHATPAR RANI WITH LOCK AND BLOCK INSTT. ON BOTH SIDES.
  - ii LOCK AND BLOCK INSTT. WITH A/C SYSTEM ON SECTION BHATNI - NUNKHAR
  - iii BPAC WITH UFSBI ON SECTION BHATNI - SALEMUR Jn.

NOT TO SCALE      BASED ON RD No. SR.DSTE/BSB/2016(RD)/15 ALT-A

MINIATURE PLAN  
BHATNI Jn.  
(BTT)