


NORTH EASTERN RAILWAY

VARANASI DIVISION



UP

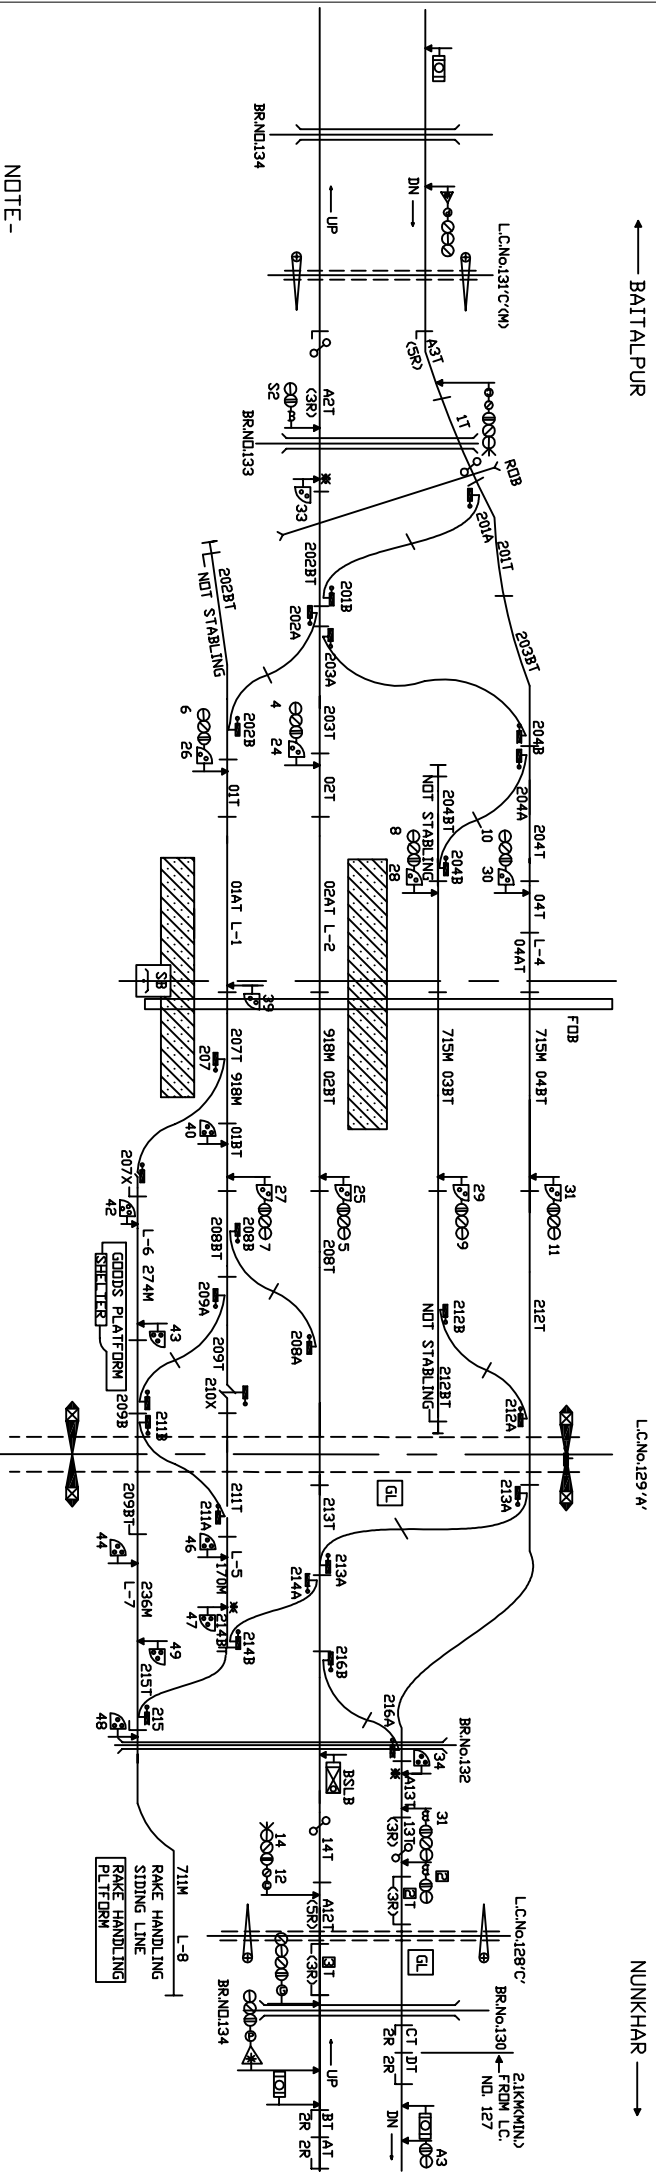

NOT TO SCALE BASED ON RD NO. SRDSTE/BSB/2016(RD)/07 ALT - A

MINIATURE PLAN

DEORIA SADDAR (DEDS)