


# NORTH EASTERN RAILWAY

# VARANASI DIVISION

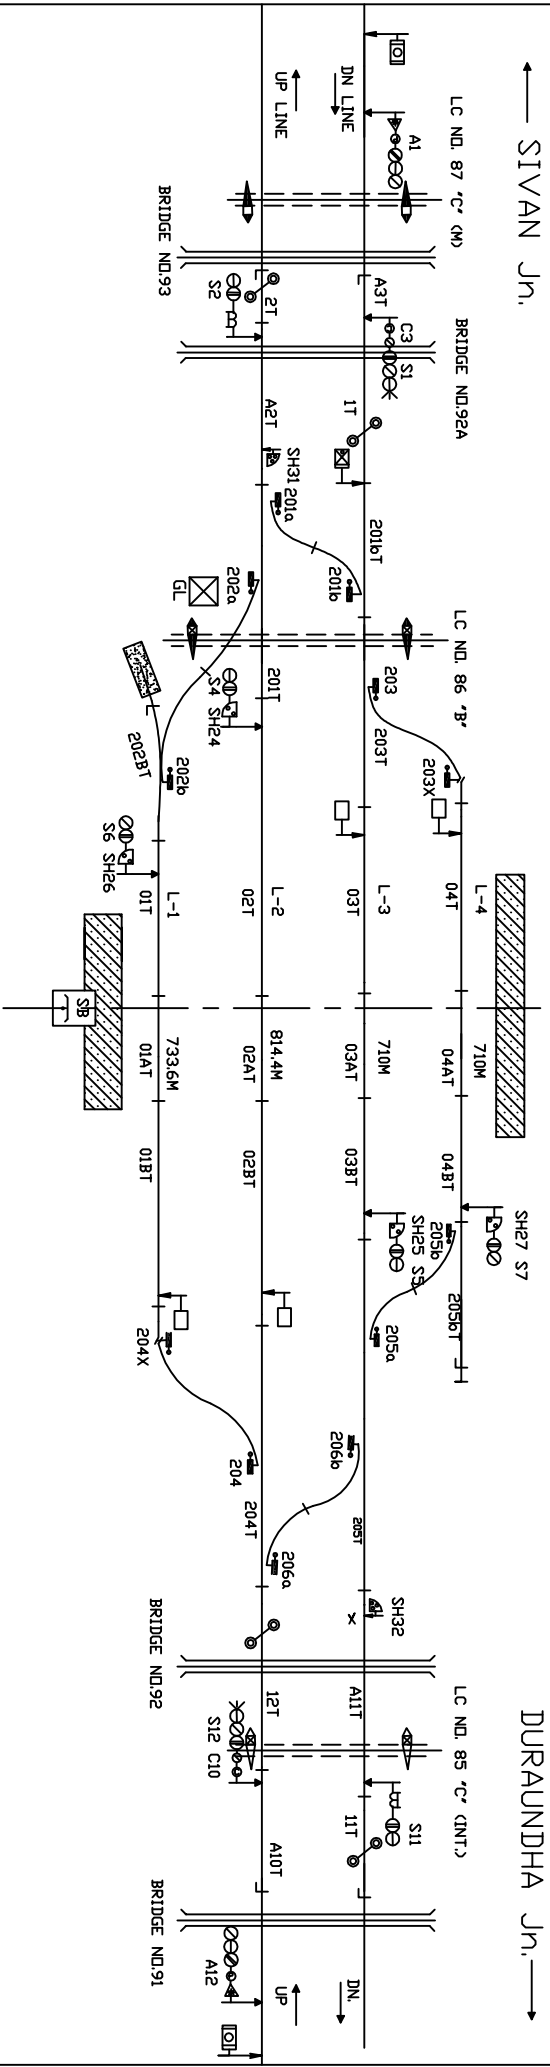

UP



NOT TO SCALE      BASED ON RD NO. SR-DSTE/BSB/2019(RD)/107 AL-T-NILL

MINIATURE PLAN  
**PACHRUKHI**  
 (PCK)