


NORTH EASTERN RAILWAY

VARANASI DIVISION

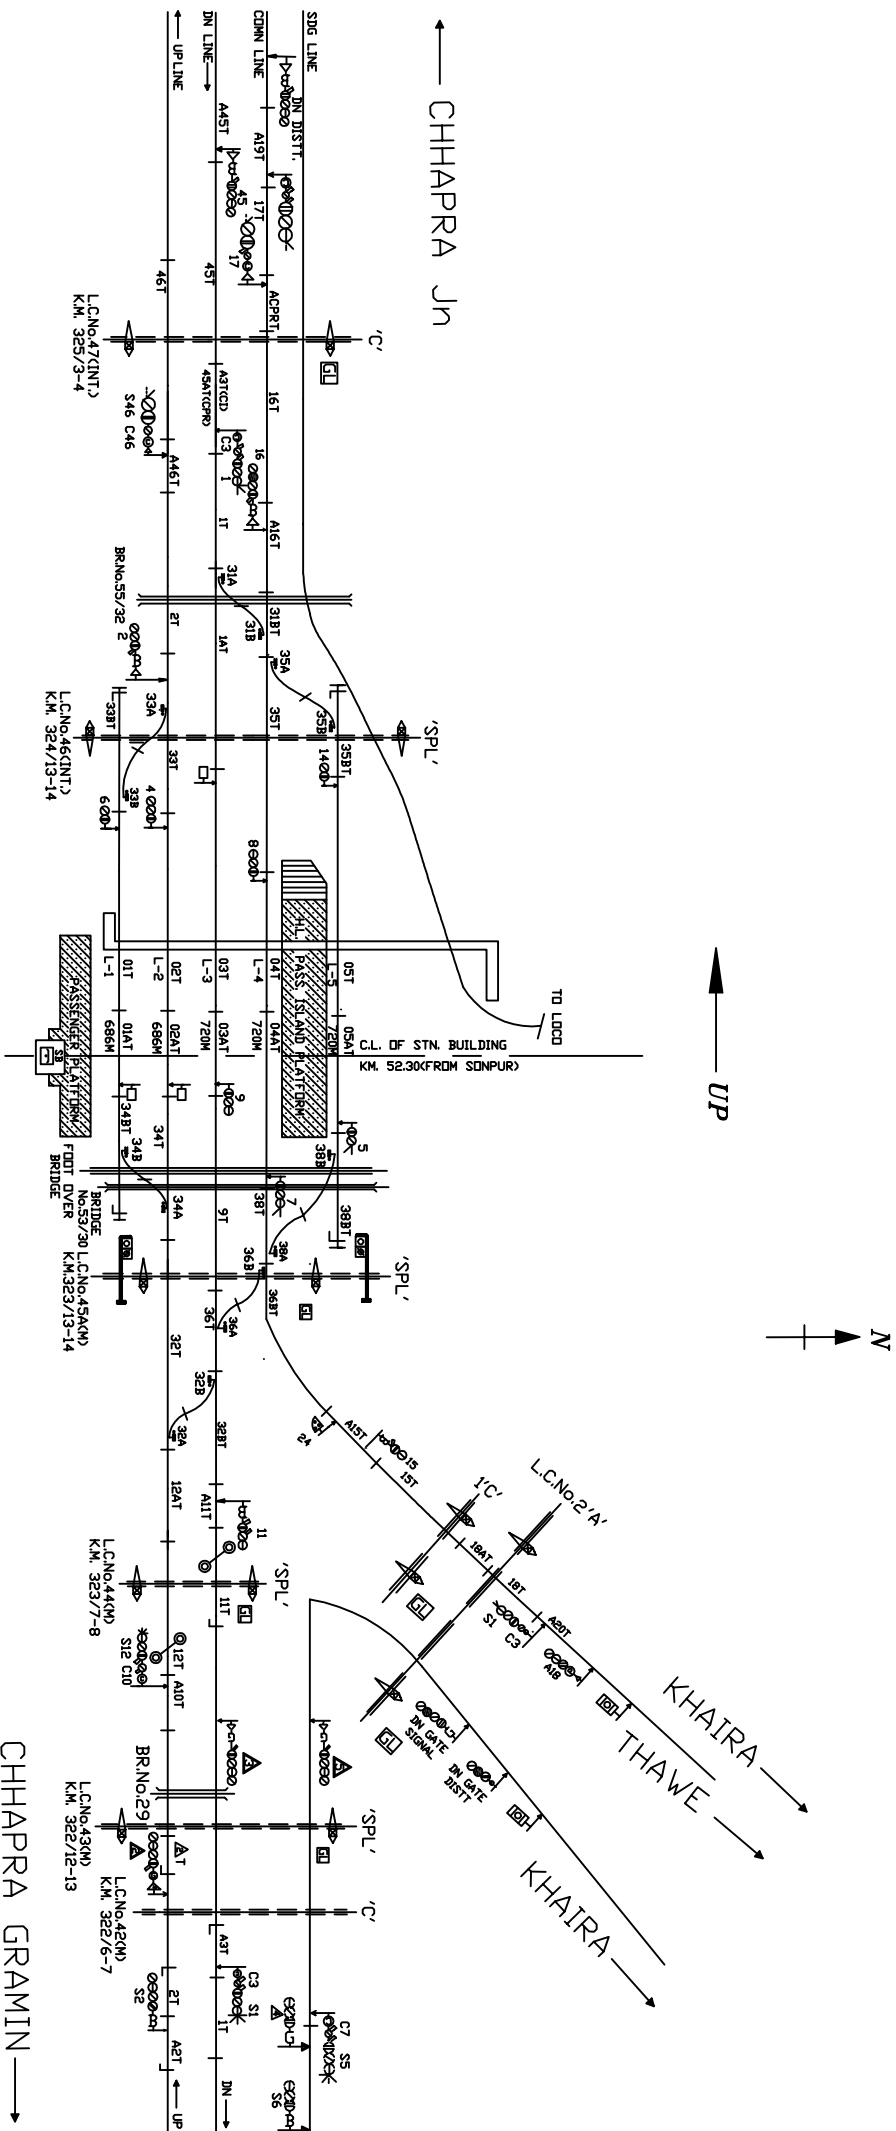

CHHAPRA Jn

UP

N

TO LUDHA

C.L. OF STN. BUILDING  
KM. 52.30(FROM SONPUR)

CHHAPRA GRAMIN

- NOTE -
1. GAUGE - B.G.
  2. CLASS - B
  3. STANDARD OF INTERLOCKING - III
  4. BLOCK WORKING -
    - I. LOCK & BLOCK INSTT. ON SECTION CHHAPRA KACHERI - CHHAPRA GRAMIN
    - II. DIADO TOKENLESS BLOCK INSTT. ON SECTION CHHAPRA KACHERI - KHAIRA
    - III. TOKENLESS BLOCK PANEL ON SECTION CHHAPRA KACHERI - CHHAPRA Jn
    - IV. TOKENLESS BLOCK PANEL ON SECTION CHHAPRA KACHERI - CHHAPRA Jn

NOT TO SCALE

SR.DSTE/BSB/2018(RD)/93 ALT-A DT/ 13.09.18

MINIATURE PLAN

CHHAPRA KACHERI

(CI)