

NORTH EASTERN RAILWAY


VARANASI DIVISION



← UP

← BALLIA

SAHATWAR →

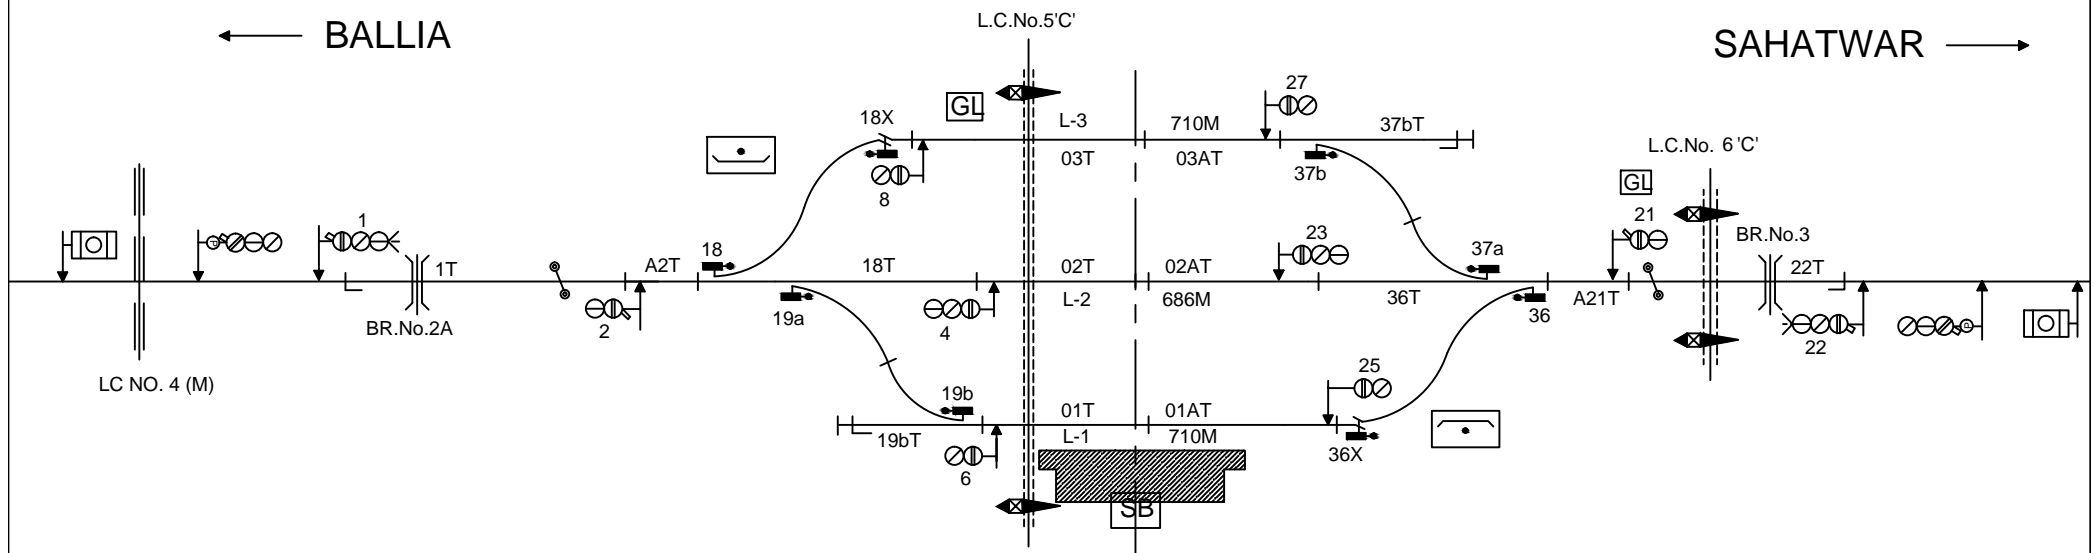

NOTE-

- 1. GAUGE - B.G.
- 2. CLASS - B
- 3. STANDARD OF INTERLOCKING - III
- 4. BLOCK WORKING -
 - i. UFSBI WITH AXLE COUNTER ON SECTION BANSDIH ROAD - SAHATWAR.
 - ii. UFSBI WITH AXLE COUNTER ON SECTION BANSDIH ROAD - BALLIA.

MINIATURE PLAN

BANSDIH ROAD
(BCD)

NOT TO SCALE

BASED ON R.D. No. SR.DSTE/BSB/2016 (RD)/10 ALT-'B'