


NORTH EASTERN RAILWAY

VARANASI DIVISION

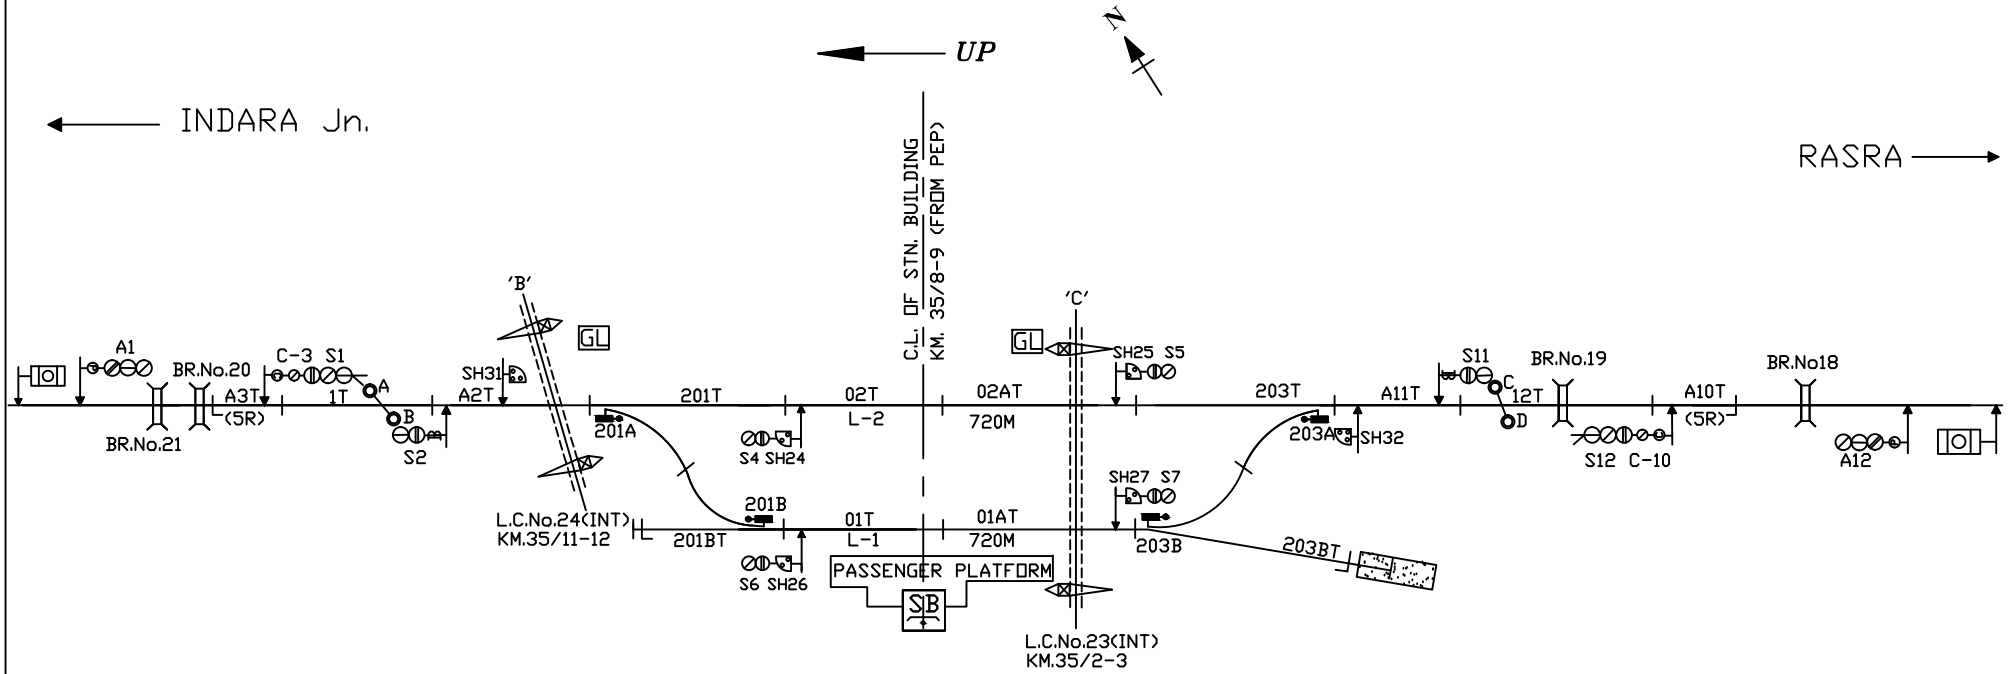

NOTE-

1. GAUGE - B.G.
2. CLASS - B
3. STANDARD OF INTERLOCKING - II (R)
4. BLOCK WORKING -
 - i. TOKENLESS BLOCK INSTT. ON SECTION RATANPURA - RASRA
 - ii. DAIDD TOKENLESS BLOCK INSTT. ON SECTION RATANPURA - INDARA

NOT TO SCALE

BASED ON RD No. Sr.DSTE/BSB/2017(RD)/33 ALT-C

MINIATURE PLAN

RATANPURA
(RTP)