


NORTH EASTERN RAILWAY

VARANASI DIVISION

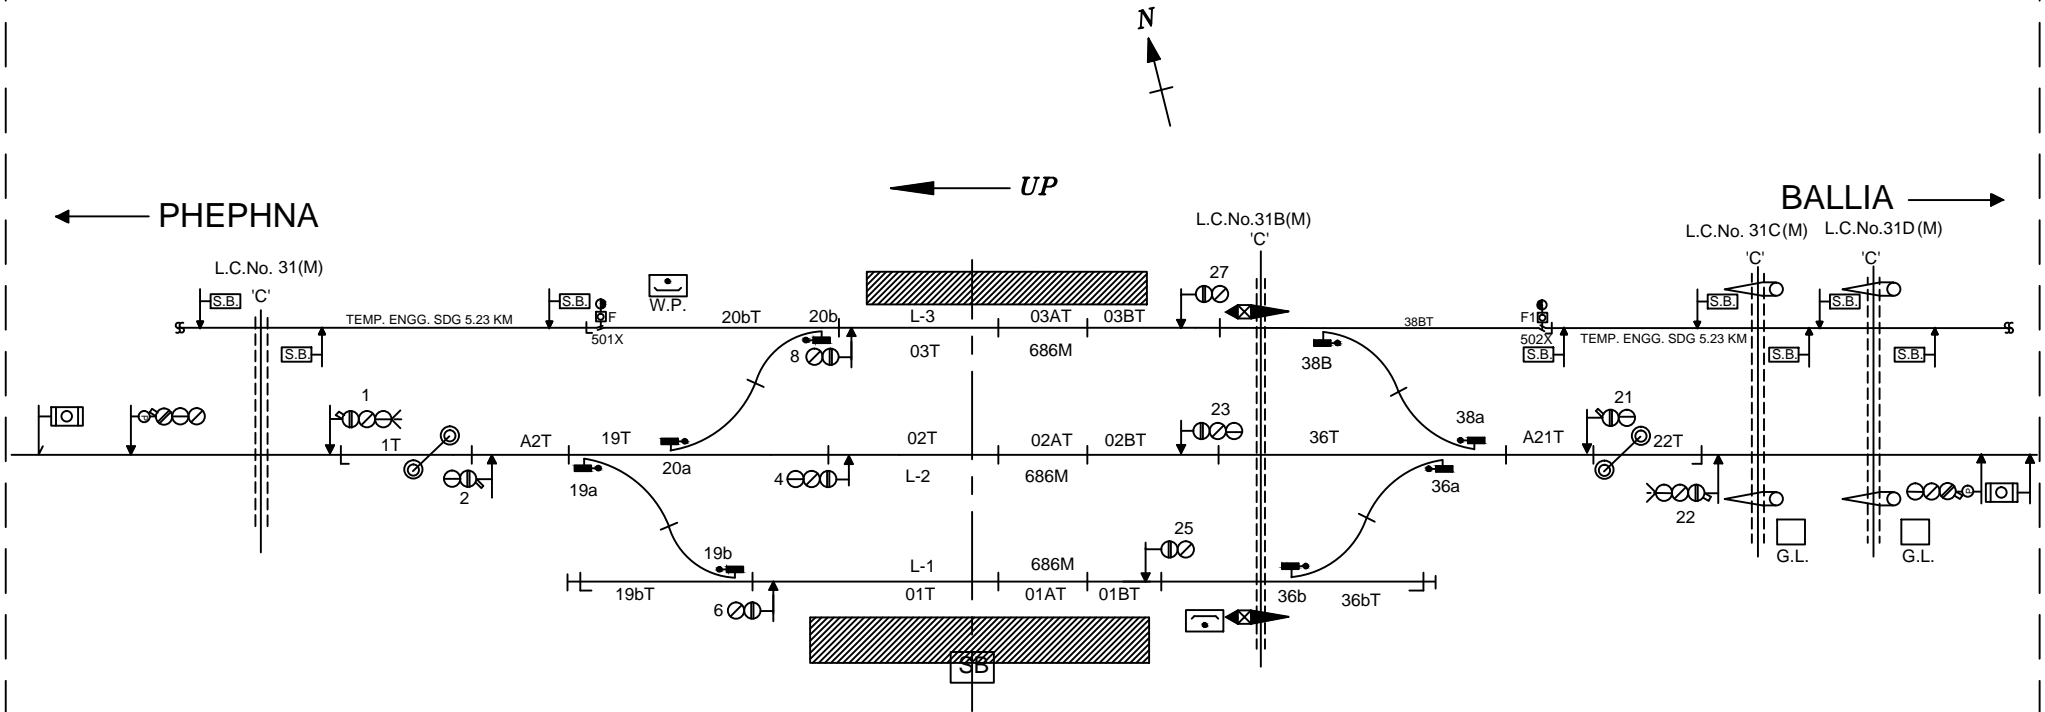

NOTE-

1. GAUGE - B.G.
2. CLASS - B
3. STANDARD OF INTERLOCKING - II(R)
4. BLOCK WORKING -
  - i. UFSBI WITH AXLE COUNTER ON SECTION SAGARPALI - BALLIA.
  - ii. UFSBI WITH AXLE COUNTER ON SECTION SAGARPALI - PHEPHNA Jn.

NOT TO SCALE

BASED ON R.D.No. SR.DSTE/BSB/2017(RD)/55 ALT-NIL

MINIATURE PLAN

SAGARPALI  
(SVI)