


PRODUCED BY AN AUTODESK EDUCATIONAL PRODUCT

PRODUCED BY AN AUTODESK EDUCATIONAL PRODUCT

PRODUCED BY AN AUTODESK EDUCATIONAL PRODUCT

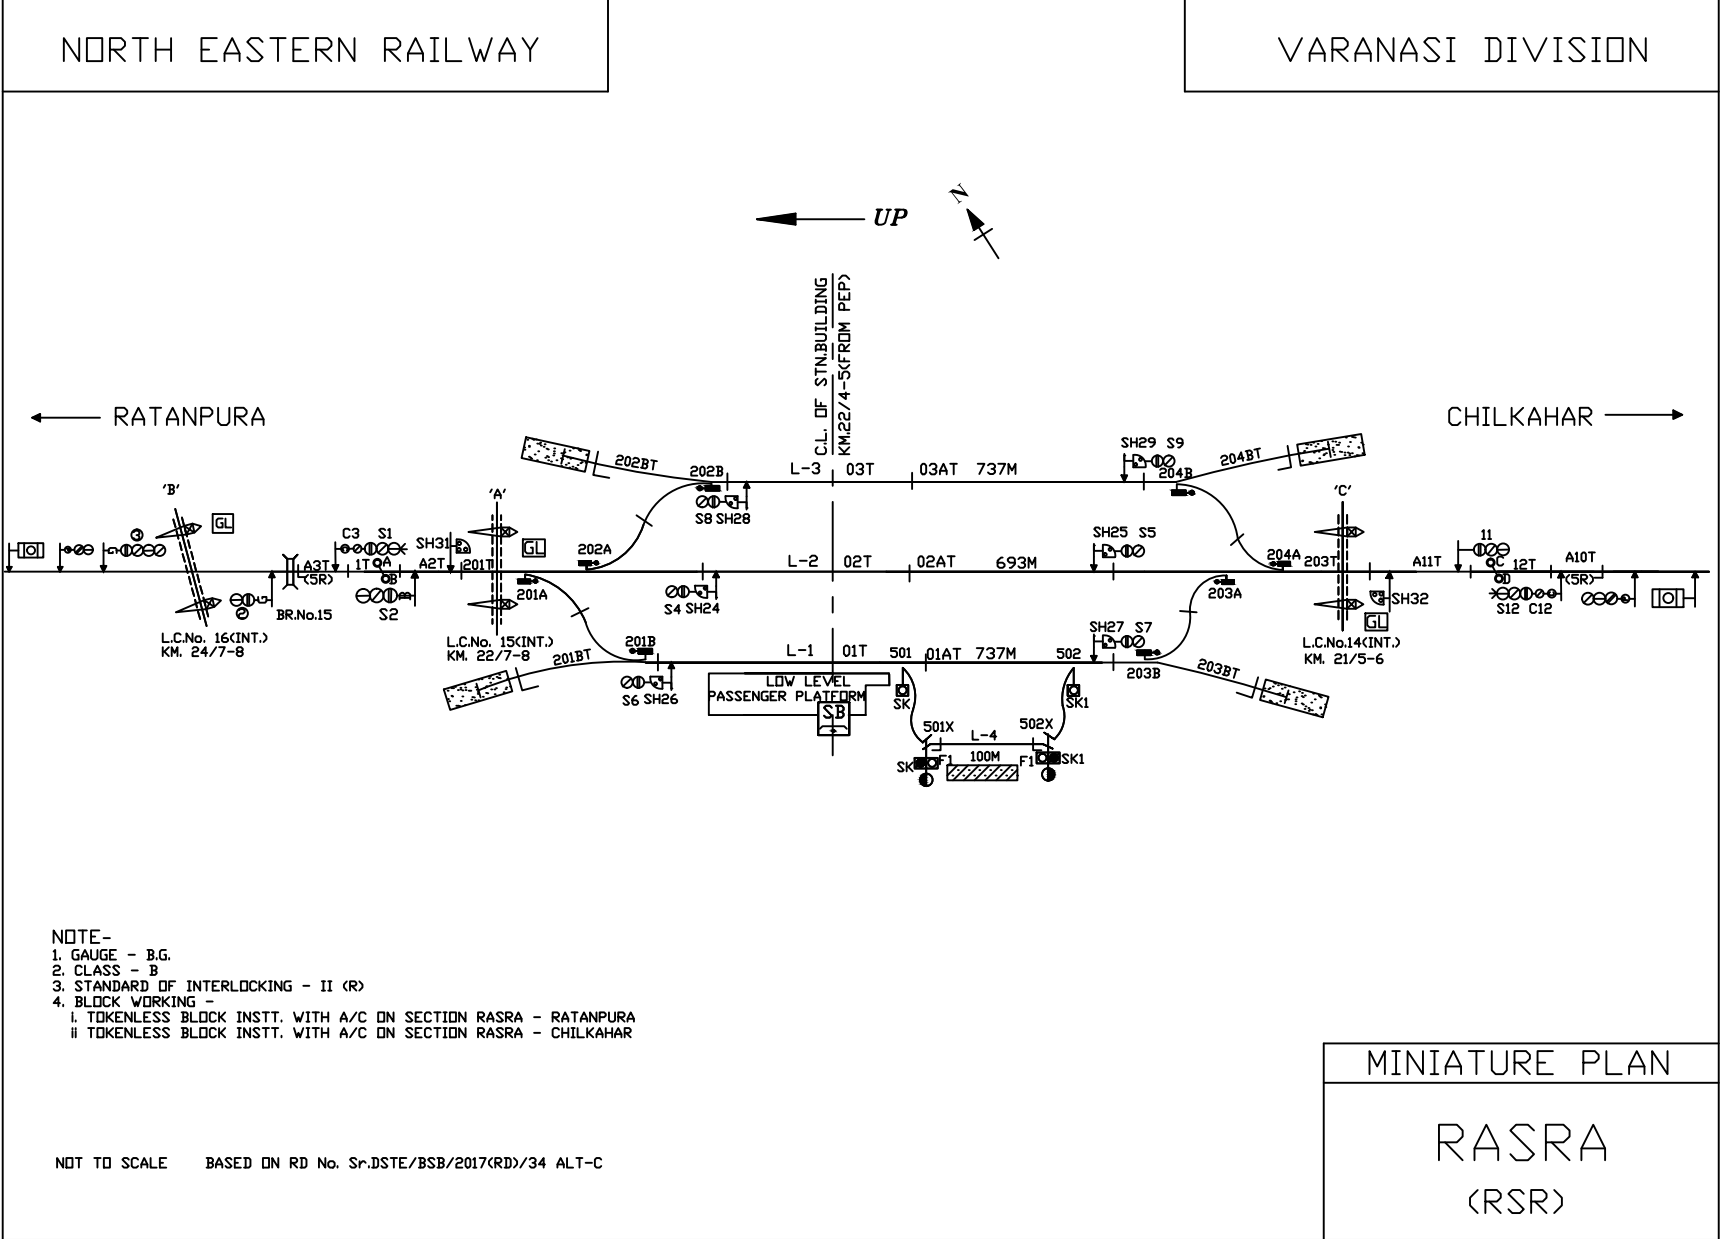

- NOTE-
1. GAUGE - B.G.
 2. CLASS - B
 3. STANDARD OF INTERLOCKING - II (R)
 4. BLOCK WORKING -
 - i. TOKENLESS BLOCK INSTT. WITH A/C ON SECTION RASRA - RATANPURA
 - ii. TOKENLESS BLOCK INSTT. WITH A/C ON SECTION RASRA - CHILKAHAR

NOT TO SCALE BASED ON RD No. Sr.DSTE/BSB/2017(RD)/34 ALT-C

MINIATURE PLAN

RASRA
(RSR)

PRODUCED BY AN AUTODESK EDUCATIONAL PRODUCT

NORTH EASTERN RAILWAY

VARANASI DIVISION

← RATANPURA

CHILKAHAR →

UP
N

C.L. OF STN.BUILDING
KM.22/4-5(FROM PEP)