

NORTH EASTERN RAILWAY

VARANASI DIVISION

LEVEL

UP

N


C. L. OF STN. BUILDING
K.M. - 265/5-6 (FROM CPR)

PASS. PLATFORM

H.L. PASS. PLATFORM

TO BSB →

MADHOSINGH (MBS) 'B' CLASS KM. 12.77
AHIMANPUR (HALT) KM. 8.75
ALAMAU (HALT) KM. 5.19

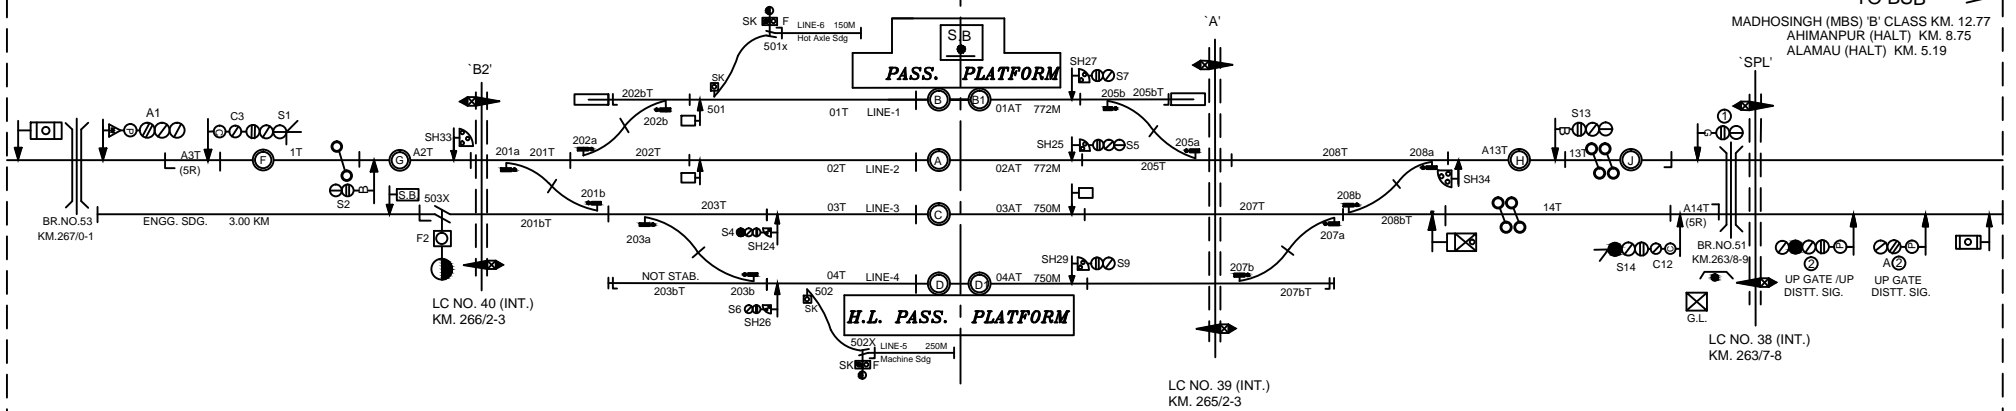

NOTE-

1. GAUGE - B.G.
2. CLASS - B
3. STANDARD OF INTERLOCKING - II R (E.I.)
4. BLOCK WORKING -
 - i. DOUBLE LINE LOCK & BLOCK INSTT.WITH IBS ON SECTION GYANPUR - MADHOSINGH
 - ii SINGLE LINE DAIDO TYPE TOKENLESS BLOCK INSTT.WITH A/C ON SECTION GYANPUR - JANGIGANJ

NOT TO SCALE BASED ON RD No. Sr.DSTE/BSB/GYN(RD)/2020/123 ALT-NILL

MINIATURE PLAN

GYANPUR ROAD
(GYN)