


NORTH EASTERN RAILWAY

VARANASI DIVISION

← UP

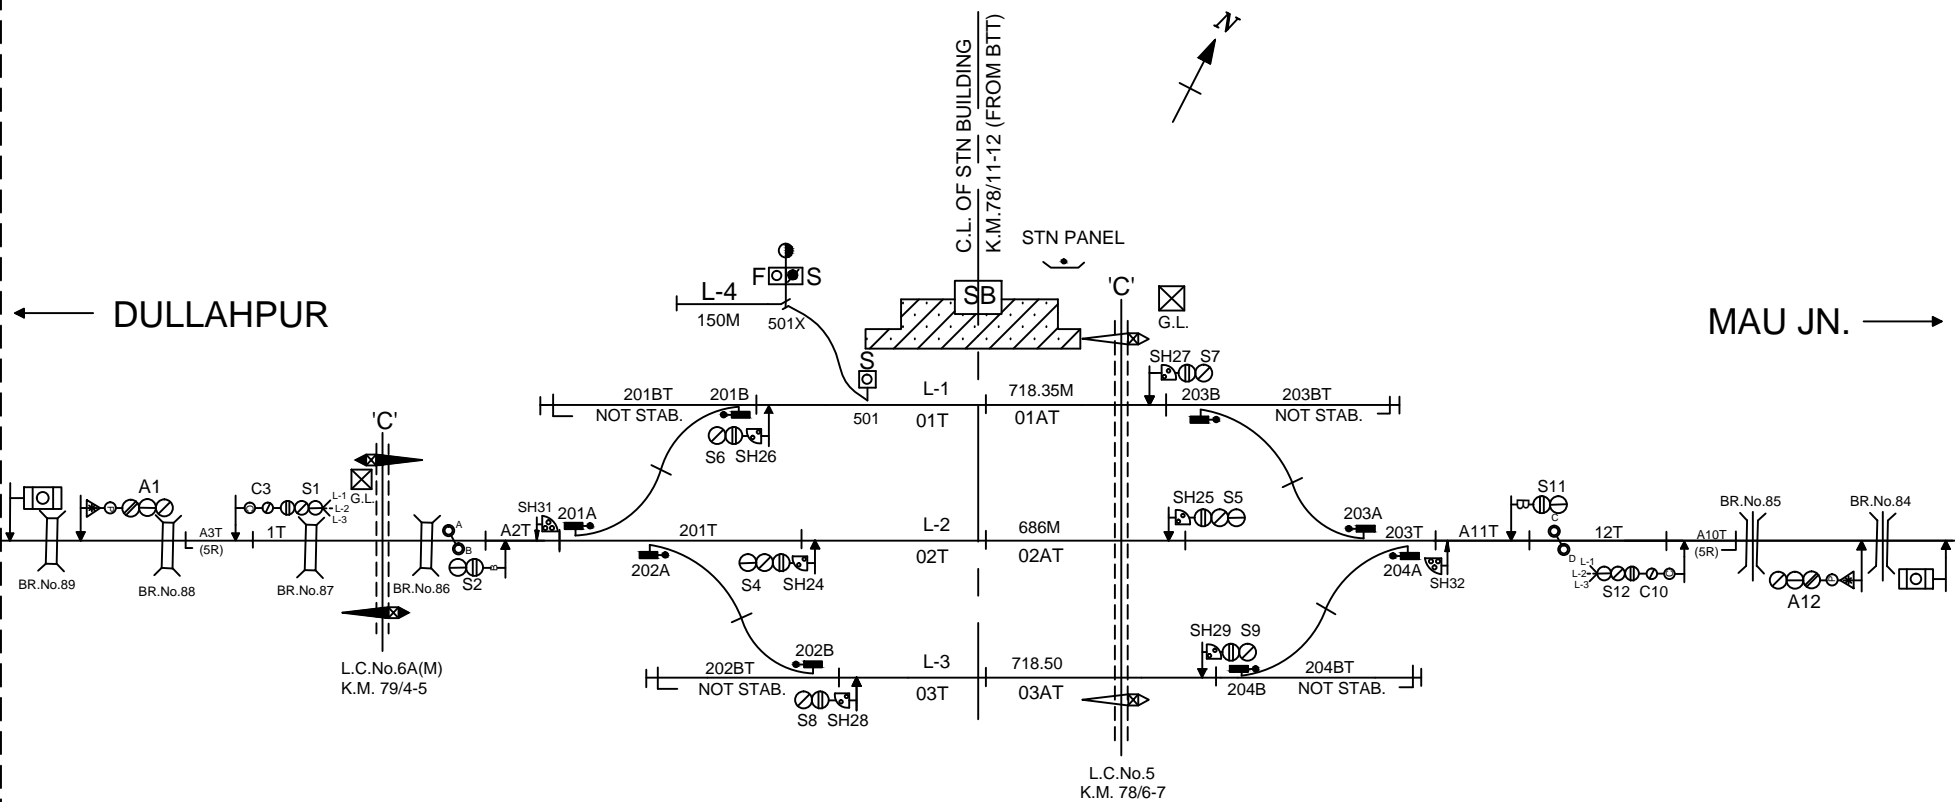

**NOTE-**

- 1. GAUGE - B.G.
- 2. CLASS - B
- 3. STANDARD OF INTERLOCKING - II
- 4. BLOCK WORKING -
  - i. BLOCK PANEL BPAC WITH USING UFSBI ON SINGLE LINE SECTION PIPRIDIH - MAU Jn
  - ii. BLOCK PANEL BPAC WITH USING UFSBI ON SINGLE LINE SECTION PIPRIDIH - DULLAHPUR

NOT TO SCALE      BASED ON RD No. Sr.DSTE/BSB/2020(RD)/121      ALT-NILL

MINIATURE PLAN

**PIPRIDIH**  
(PPH)