


NORTH EASTERN RAILWAY

VARANASI DIVISION

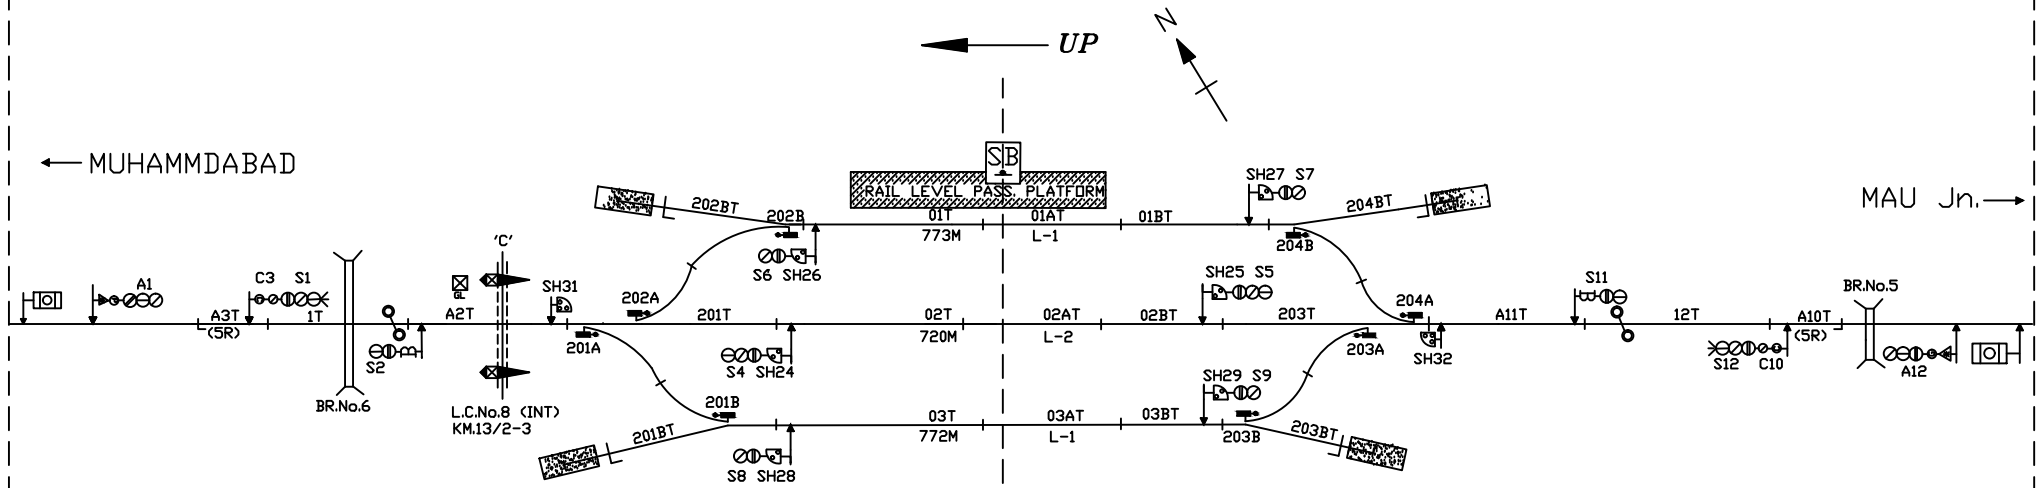

NOTE-

- 1. GAUGE - B.G.
- 2. CLASS - B
- 3. STANDARD OF INTERLOCKING - II (R)
- 4. BLOCK WORKING -
 - i. S/L BPAC USING BLOCK PANEL WITH UFSBI ON SECTION KHURHAT - MUHAMMADABAD.
 - ii. S/L BPAC USING BLOCK PANEL WITH UFSBI ON SECTION KHURHAT - MAU Jn.

NOT TO SCALE

BASED ON RD No. DSTE/C/HQ/GKP/2017(RD)/15

ALT-'A'

MINIATURE PLAN

KHURHAT
(KRT)