


NORTH EASTERN RAILWAY

VARANASI DIVISION

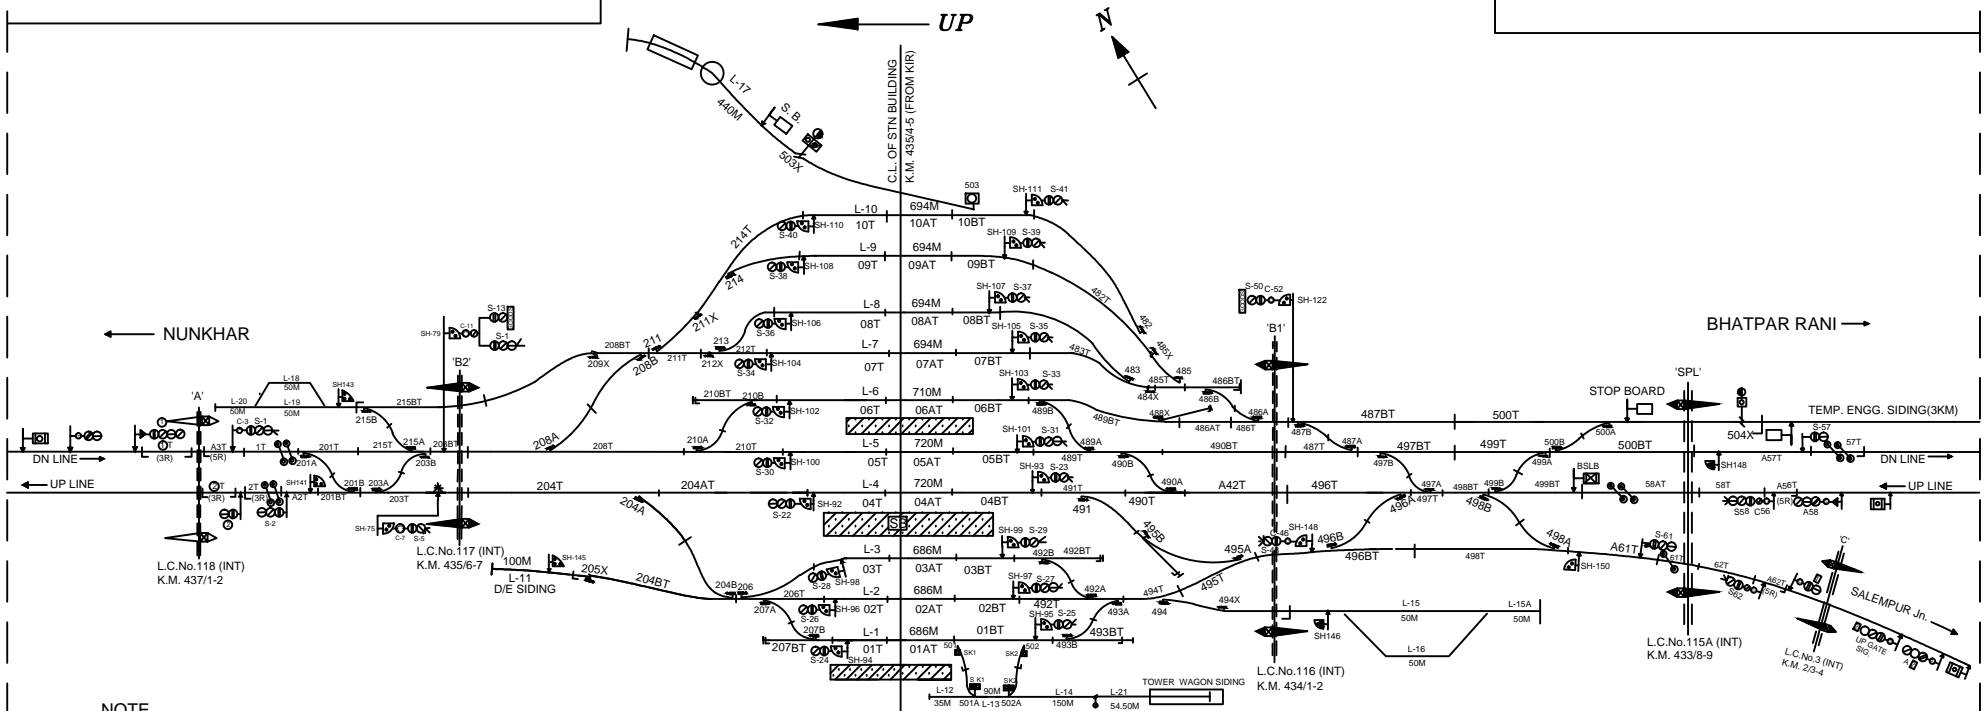

NOTE -

- 1. GAUGE - B.G.
- 2. CLASS - B
- 3. STANDARD OF INTERLOCKING - III
- 4. BLOCK WORKING -
 - i. IBS PROVIDED BETWEEN BHATNI - BHATPAR RANI WITH LOCK AND BLOCK INSTT. ON BOTH SIDES.
 - ii LOCK AND BLOCK INSTT. WITH A/C SYSTEM ON SECTION BHATNI - NUNKHAR
 - iii BPAC WITH UFSBI ON SECTION BHATNI - SALEMPUR Jn.

MINIATURE PLAN
BHATNI Jn.
(BTT)

NOT TO SCALE BASED ON RD No. SR.DSTE/BSB/2016(RD)/15 ALT-A