

NORTH EASTERN RAILWAY

VARANASI DIVISION

← UP




C.L. OF STN BUILDING
K.M. 78/11-12 (FROM BTT)

STN PANEL

← DULLAHPUR

MAU JN. →

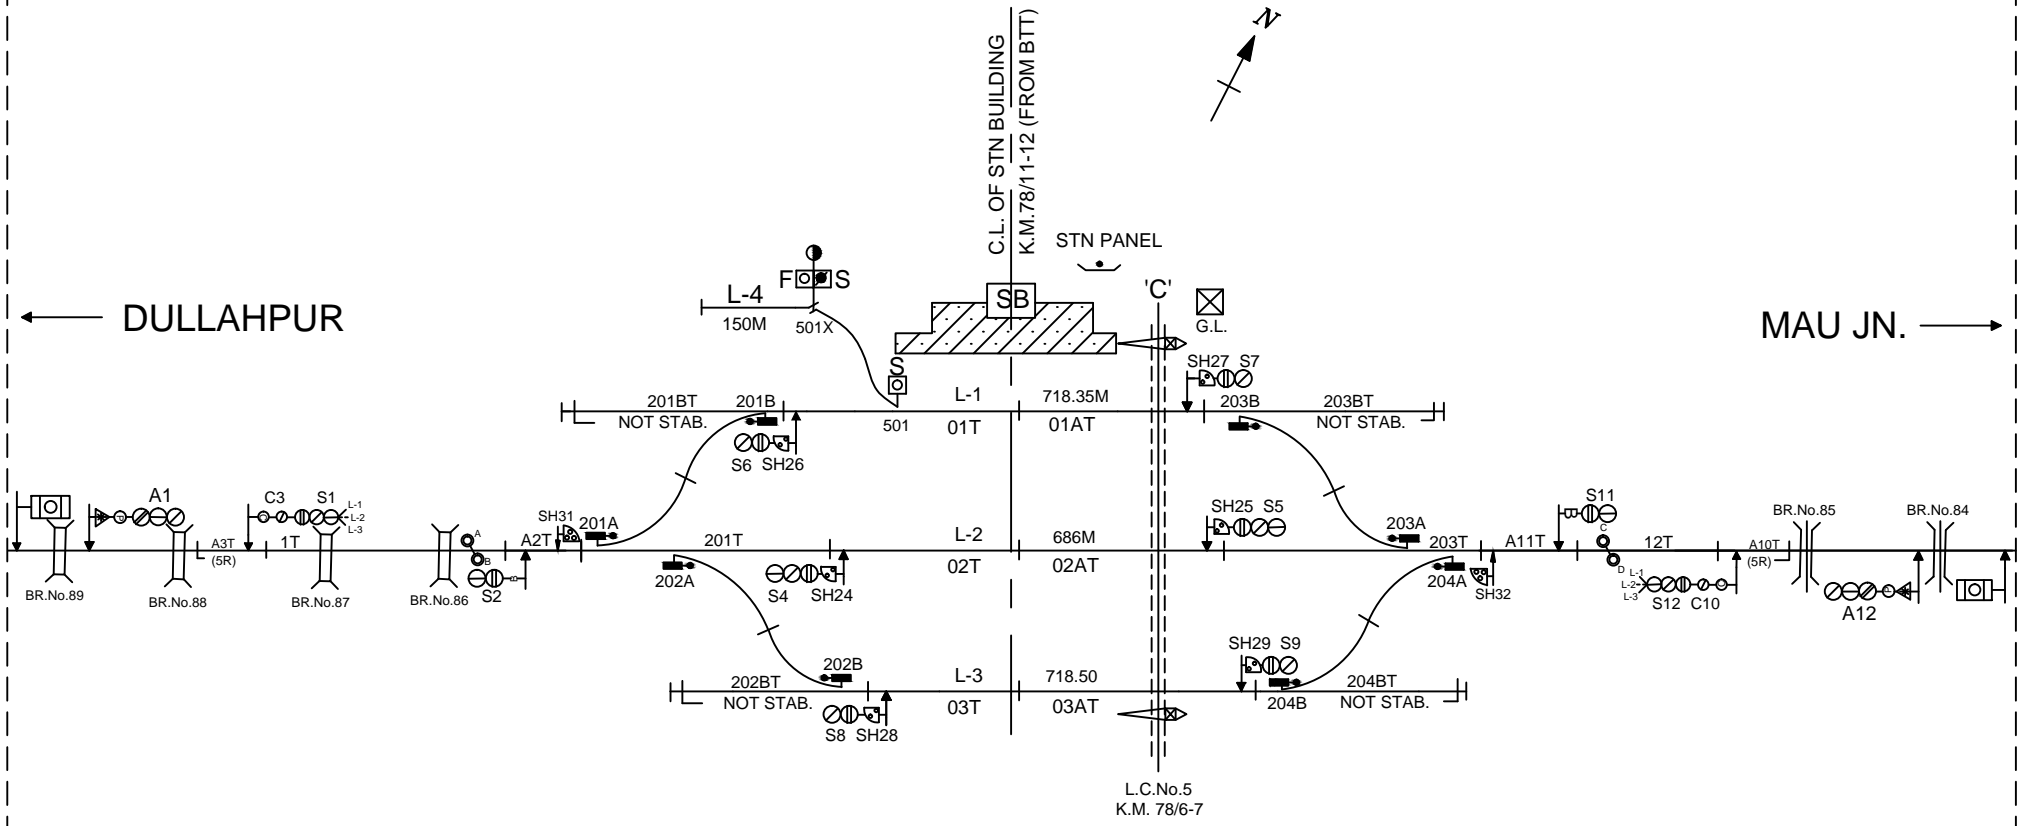

NOTE-

- 1. GAUGE - B.G.
- 2. CLASS - B
- 3. STANDARD OF INTERLOCKING - II Ⓡ
- 4. BLOCK WORKING -

- i. BLOCK PANEL BPAC WITH USING UFSBI ON SINGLE LINE SECTION PIPRIDIH - MAU Jn
- ii. BLOCK PANEL BPAC WITH USING UFSBI ON SINGLE LINE SECTION PIPRIDIH - DULLAHPUR

MINIATURE PLAN

PIPRIDIH

(PPH)

NOT TO SCALE BASED ON RD No. Sr.DSTE/BSB/2020(RD)/121