


NORTH EASTERN RAILWAY

VARANASI DIVISION

← VARANASI CITY

KADIPUR →

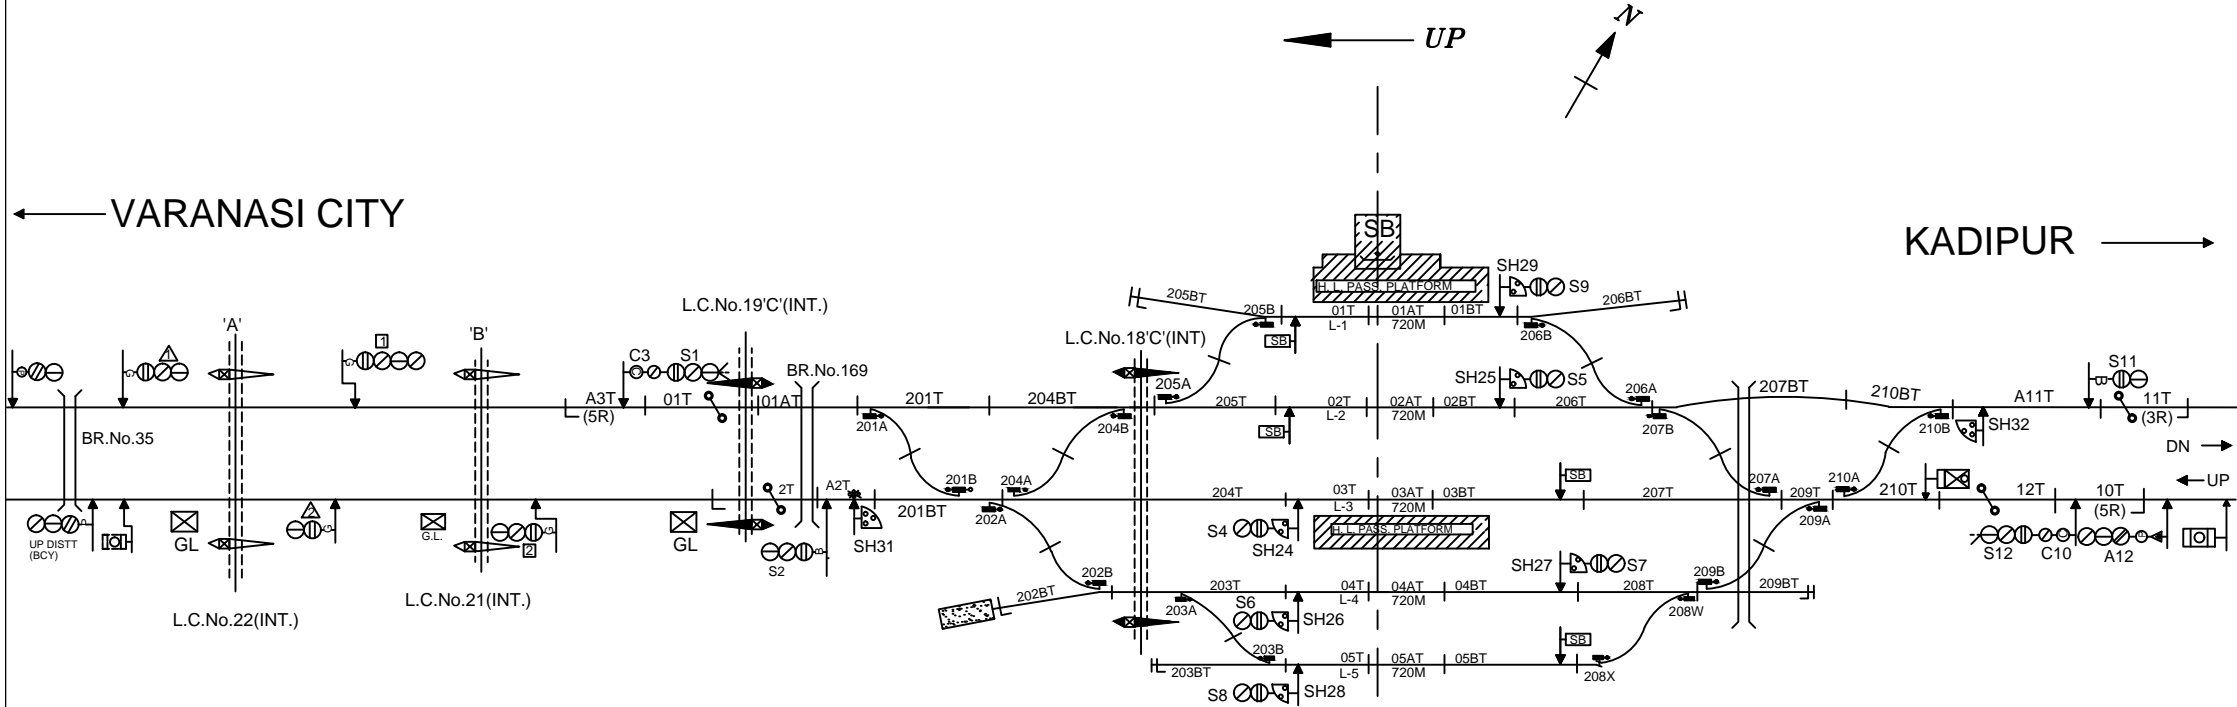

NOTE-

- 1. GAUGE - B.G.
- 2. CLASS - B
- 3. STANDARD OF INTERLOCKING - II
- 4. BLOCK WORKING -
 - i. DOUBLE LINE LOCK & BLOCK INSTT. WITH DUAL SSDAC ON SECTION SARNATH - KADIPUR.
 - ii. DOUBLE LINE LOCK & BLOCK INSTT. WITH A/C ON SECTION SARNATH - VARANASI CITY.

NOT TO SCALE BASED ON RD No. SrDSTE/BSB/2021(RD)/132

MINIATURE PLAN

SARNATH
(SRNT)