


NORTH EASTERN RAILWAY

VARANASI DIVISION

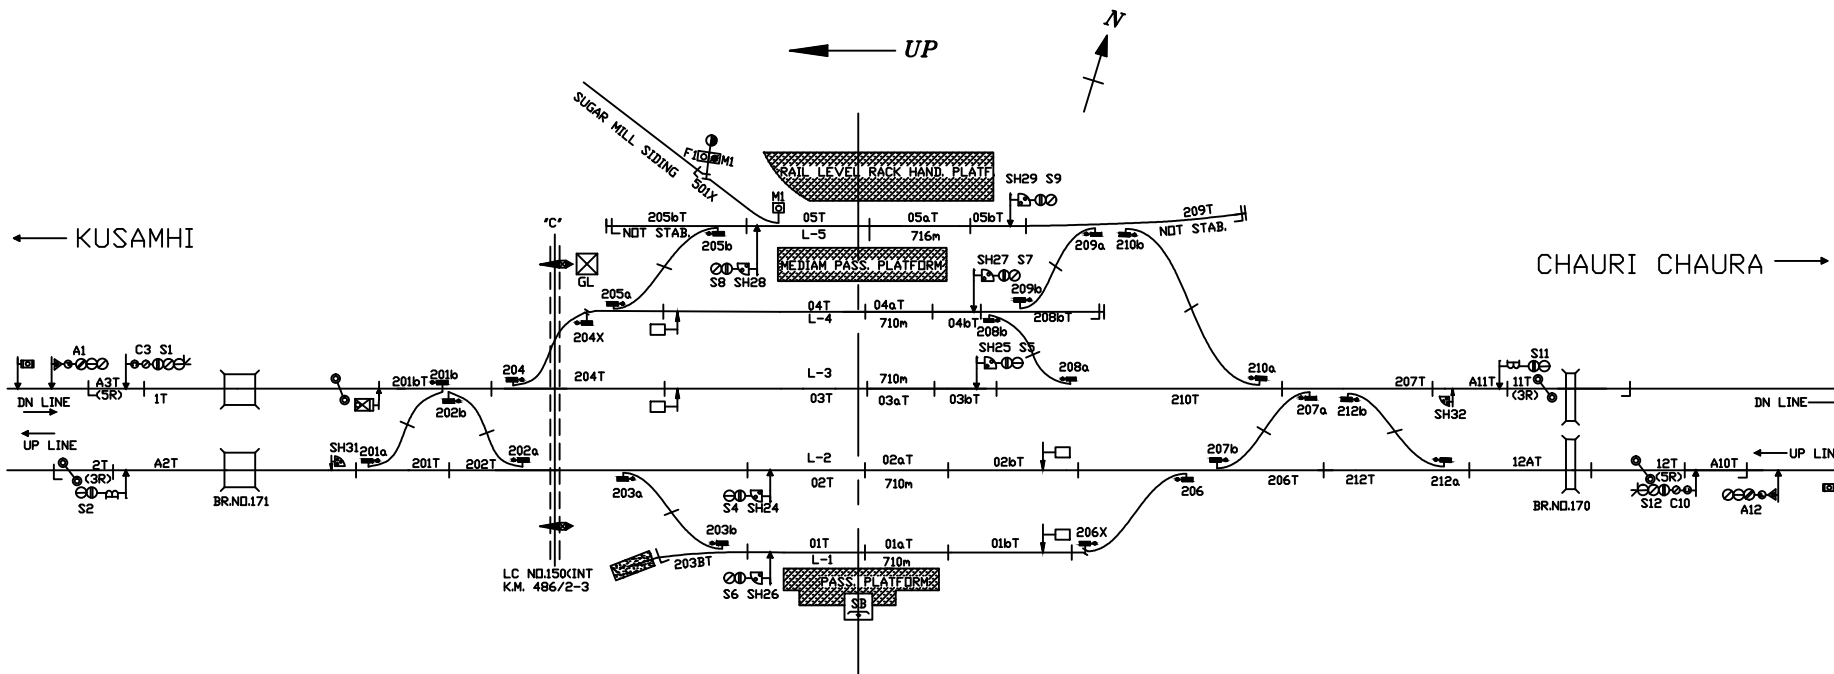

NOTE-

- 1. GAUGE - B.G.
- 2. CLASS - B
- 3. STANDARD OF INTERLOCKING - III
- 4. BLOCK WORKING -
  - I. LOCK & BLOCK INSTT. WITH A/C DN SECTION SARDARNAGAR - CHAURI CHAURA
  - II. LOCK & BLOCK INSTT. WITH A/C DN SECTION SARDARNAGAR - KUSAMHI

NOT TO SCALE

Sr.DSTE/BSB/2019(RD)/105 ALT-A

MINIATURE PLAN

SARDARNAGAR  
(SANR)