


NORTH EASTERN RAILWAY

VARANASI DIVISION

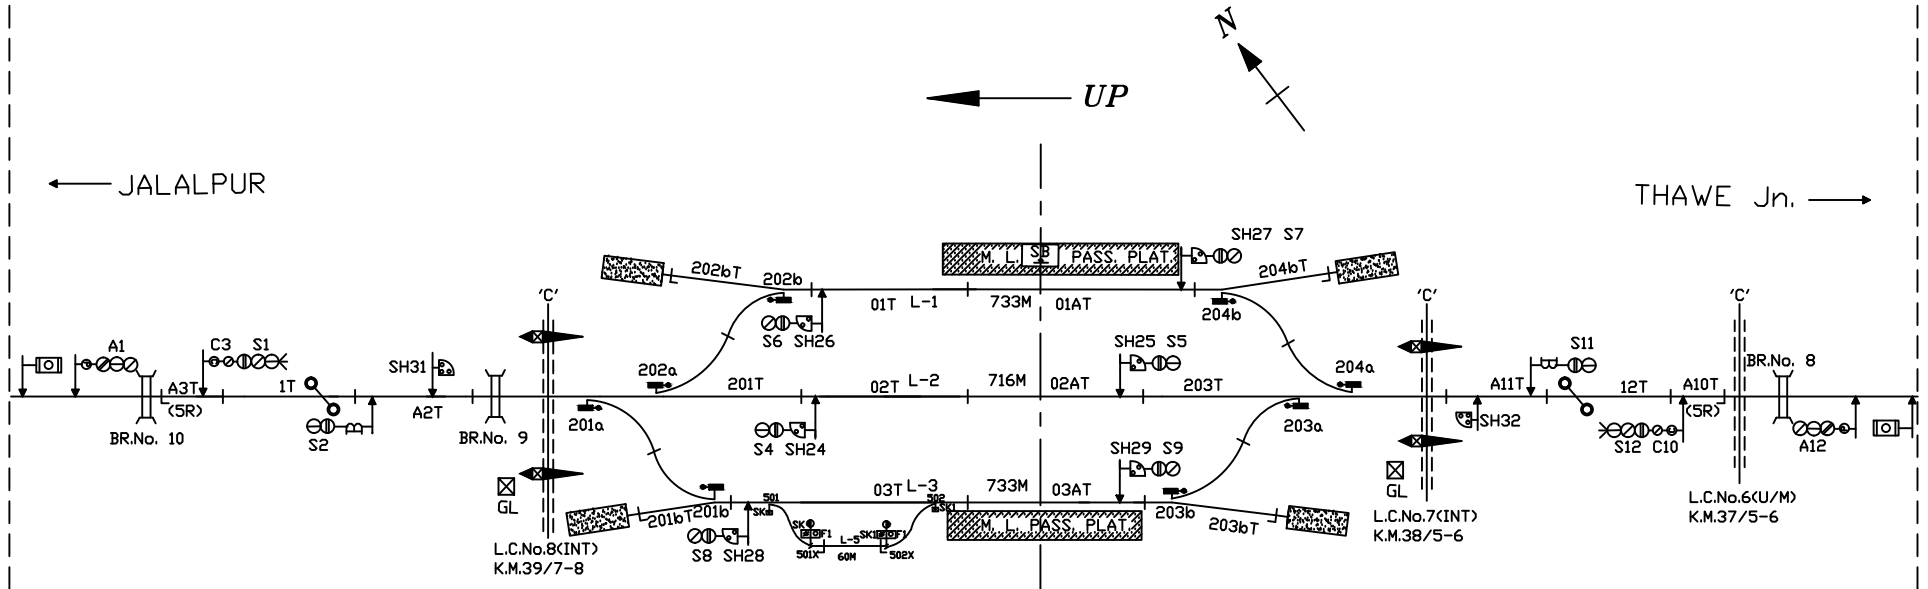

NOTE-

- 1. GAUGE - B.G.
- 2. CLASS - B
- 3. STANDARD OF INTERLOCKING - III
- 4. BLOCK WORKING -
  - i. DIADO TOKENLESS BLOCK INSTT. WITH A/C ON SECTION SASAMUSA - THAWE Jn.
  - ii. DIADO TOKENLESS BLOCK INSTT. WITH A/C ON SECTION SASAMUSA - JALALPUR

NOT TO SCALE      BASED ON RD No. SR.DSTE/BSB/2018(RD)/85    ALT-'A'

MINIATURE PLAN  
SASAMUSA  
(SSU)