


NORTH EASTERN RAILWAY

VARANASI DIVISION

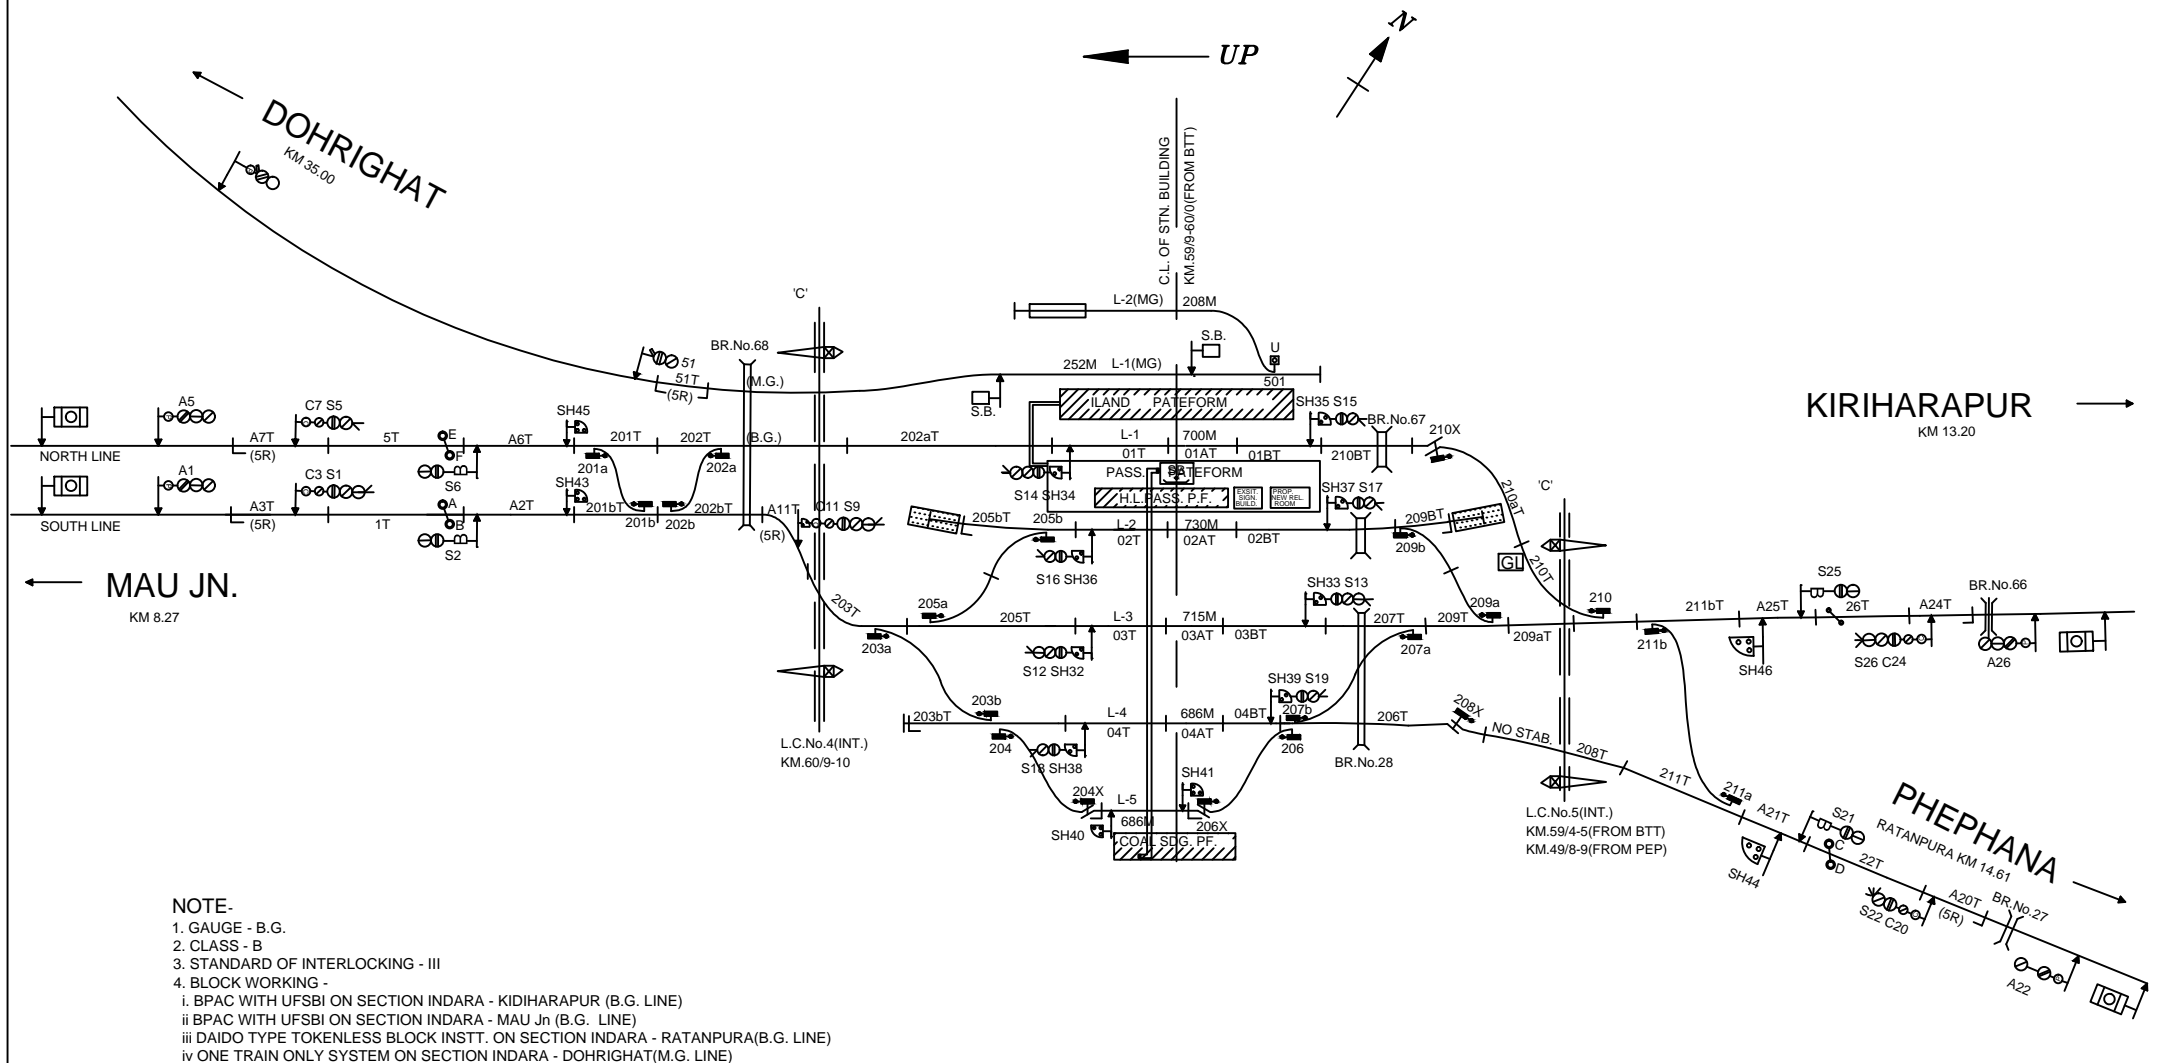

NOTE-

- 1. GAUGE - B.G.
- 2. CLASS - B
- 3. STANDARD OF INTERLOCKING - III
- 4. BLOCK WORKING -
  - i. BPAC WITH UFSBI ON SECTION INDARA - KIDIHARAPUR (B.G. LINE)
  - ii BPAC WITH UFSBI ON SECTION INDARA - MAU Jn (B.G. LINE)
  - iii DAIDO TYPE TOKENLESS BLOCK INSTT. ON SECTION INDARA - RATANPURA(B.G. LINE)
  - iv ONE TRAIN ONLY SYSTEM ON SECTION INDARA - DOHRIGHAT(M.G. LINE)

NOT TO SCALE Sr.DSTE/BSB/2017(RD)/54 ALT-F

SUITABLE FOR 25 KV AC TRACTION

MINIATURE PLAN

INDARA Jn.

(IAA)

PRODUCED BY AN AUTODESK EDUCATIONAL PRODUCT