


NORTH EASTERN RAILWAY

VARANASI DIVISION



← UP

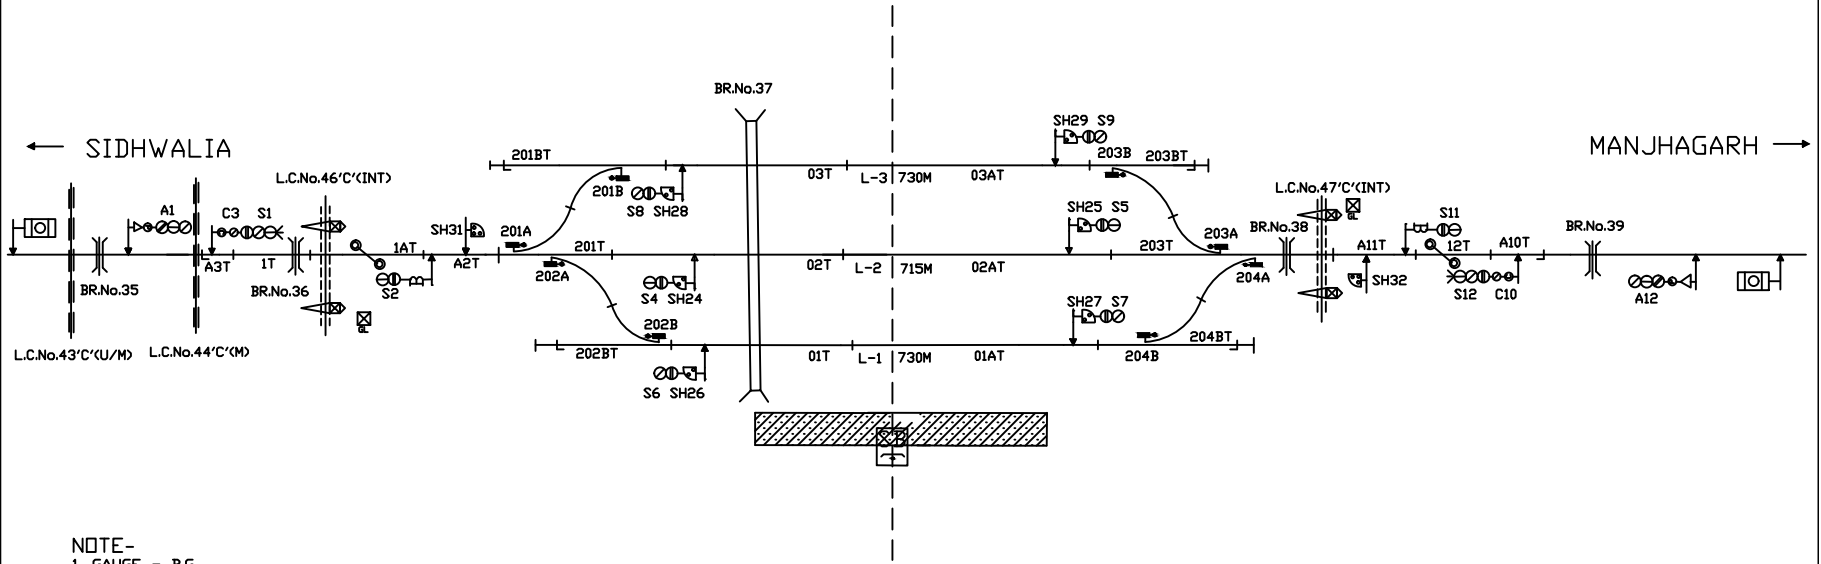

NOTE-

- 1. GAUGE - B.G.
- 2. CLASS - B
- 3. STANDARD OF INTERLOCKING - II (R)
- 4. BLOCK WORKING -
 - i. S/L BPAC USING BLOCK PANEL WITH UFSBI ON SECTION RATANSARAI - MANJHAGARH
 - ii. S/L BPAC USING BLOCK PANEL WITH UFSBI ON SECTION RATANSARAI - SIDHWALIA

MINIATURE PLAN

RATANSARAI
(RTU)

NOT TO SCALE

BASED ON RD No. DSTE/C/HQ/2016(RD)/1 ALT-'B'