



NORTH EASTERN RAILWAY

VARANASI DIVISION

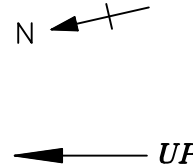

← DIGHWA DUBAULI

RATANSARAI →

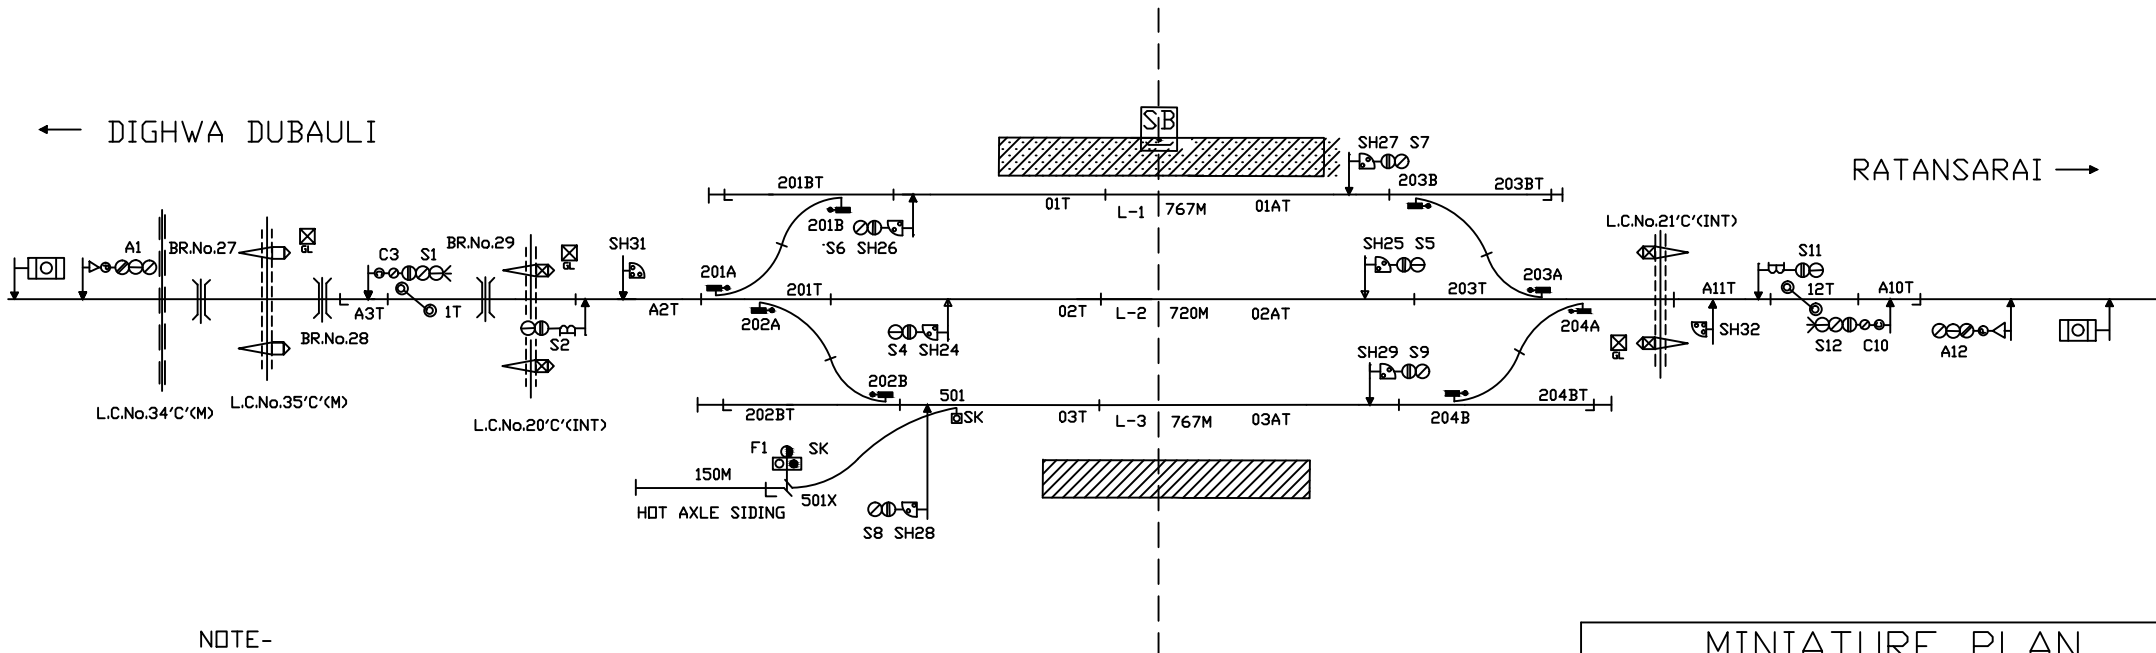

- NOTE-
1. GAUGE - B.G.
 2. CLASS - B
 3. STANDARD OF INTERLOCKING - II (R)
 4. BLOCK WORKING -
 - i. S/L BPAC USING BLOCK PANEL WITH UFSBI ON SECTION SIDHWALIA - DIGHWA DUBAULI
 - ii. S/L BPAC USING BLOCK PANEL WITH UFSBI ON SECTION SIDHWALIA - RATANSARAI

MINIATURE PLAN
 SIDHWALIA
 (SQW)

NOT TO SCALE

BASED ON RD No. DSTE/C/HQ/2016(RD)/8 ALT-'C'