


NORTH EASTERN RAILWAY

VARANASI DIVISION

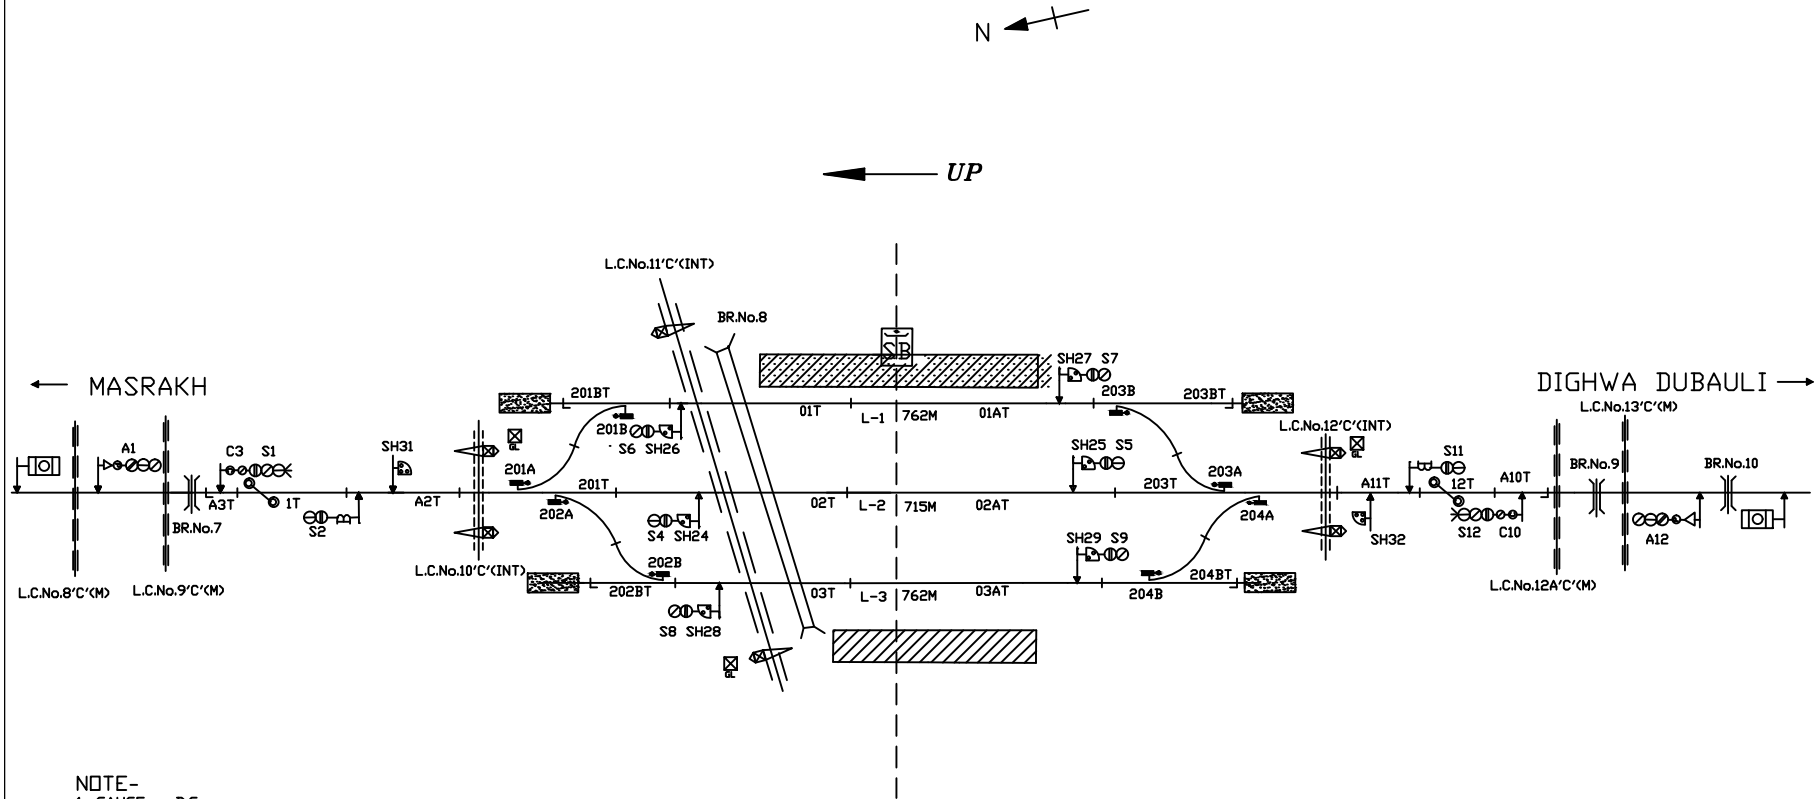

NOTE-

1. GAUGE - B.G.
2. CLASS - B
3. STANDARD OF INTERLOCKING - II (R)
4. BLOCK WORKING -
  - i. S/L BPAC USING BLOCK PANEL WITH UFSBI ON SECTION RAJAPATTI - DIGHWA DUBAULI
  - ii. S/L BPAC USING BLOCK PANEL WITH UFSBI ON SECTION RAJAPATTI - MASRAKH

MINIATURE PLAN

RAJAPATTI  
(RPV)

NOT TO SCALE

BASED ON RD No. DSTE/C/HQ/GKP/2016(RD)/6 ALT-'B'