


NORTH EASTERN RAILWAY

VARANASI DIVISION



← UP →

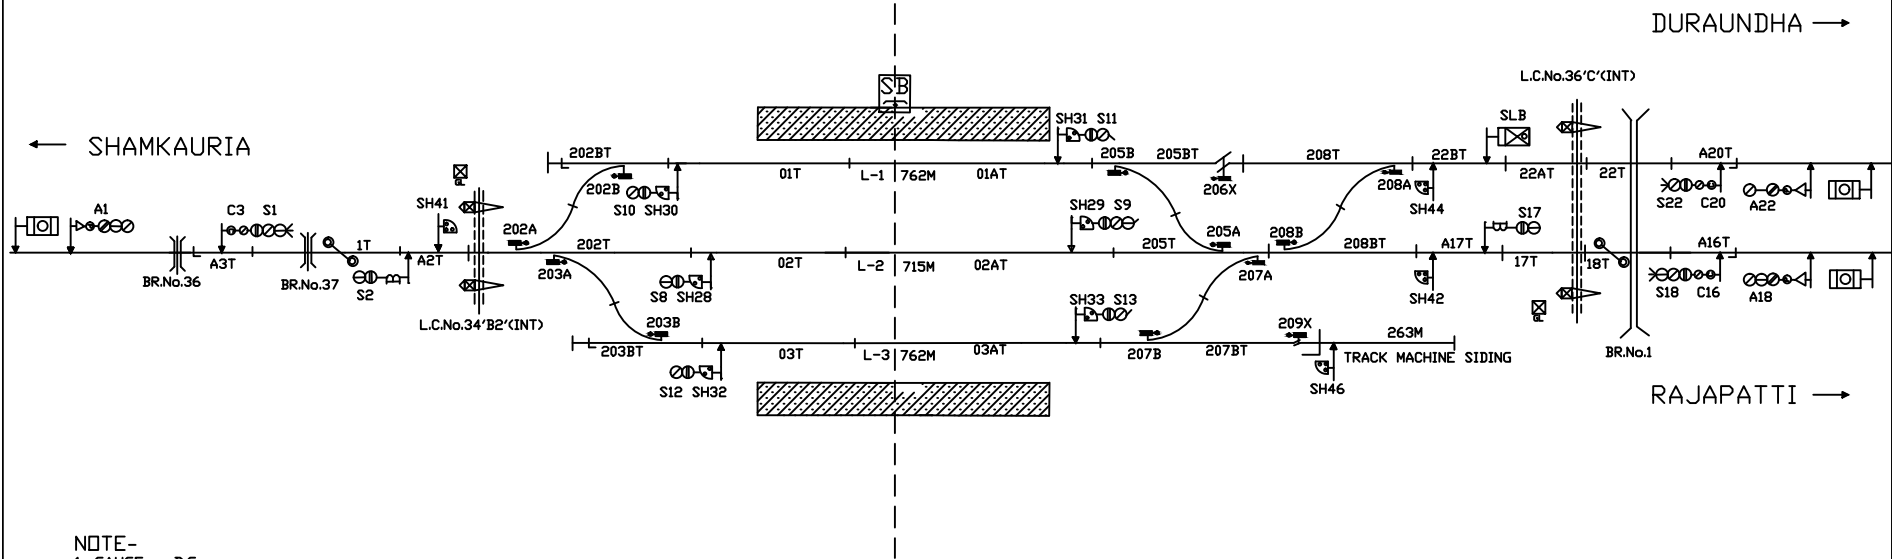

- NOTE-
- 1. GAUGE - B.G.
 - 2. CLASS - B
 - 3. STANDARD OF INTERLOCKING - II (R)
 - 4. BLOCK WORKING -
 - i. S/L BPAC USING BLOCK PANEL WITH UFSBI ON MASRAKH - SHAMKAURIA
 - ii. S/L BPAC USING BLOCK PANEL WITH UFSBI ON SECTION MASRAKH - RAJAPATTI
 - iii. BLOCK WORKING WITH ONE TRAIN ONLY SYSTEM ON SECTION MASRAKH - DURAUNDHA

MINIATURE PLAN

MASRAKH
(MHC)

NOT TO SCALE

BASED ON RD No. DSTE/C/HQ/2016(RD)/10 ALT-'B'.