

NORTH EASTERN RAILWAY

VARANASI DIVISION

LEVEL


UP



C. L. OF STN. BUILDING  
K.M. : 290/7-8 (FROM CPR)

← TO ALLAHABAD CITY  
SAIDABAD (SDC) 'B' CLASS  
KM. 7.54

TO BSB →  
BHITI (BYH) 'B' CLASS KM. 7.72

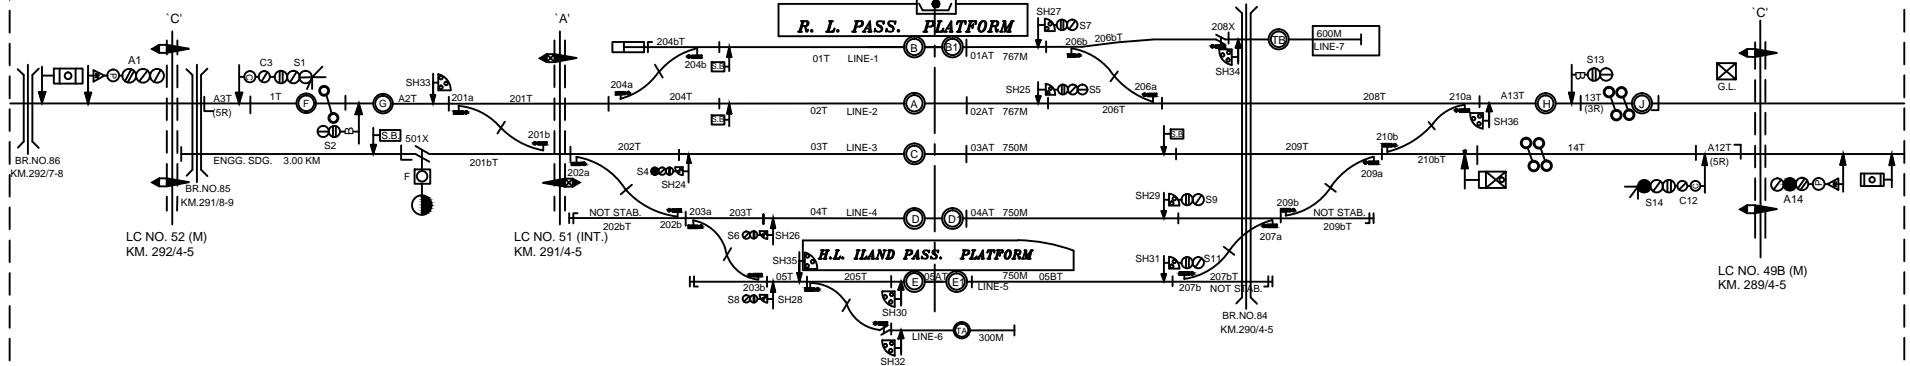

- NOTE-
1. GAUGE - B.G.
  2. CLASS - B
  3. STANDARD OF INTERLOCKING - II R (E.I.)
  4. BLOCK WORKING -
    - i. BLOCK WORKING BY BUILT INTO E.I. WITH HASSDAC. ON DOUBLE LINE SECTION HANDIA KHAS - BHITTI
    - ii. BLOCK WORKING BY MEANS OF DAIDO TYPE TOKENLESS BLOCK INSTT. WITH A/C ON SINGLE LINE SECTION HANDIA KHAS - SAIDABAD

NOT TO SCALE      BASED ON RD No. Sr.DSTE/BSB/HDK/(RD)/2021/127      ALT-NILL

MINIATURE PLAN

**HANDIA KHAS**

(HDK)