

NORTH EASTERN RAILWAY

VARANASI DIVISION


LEVEL

UP

N

← TO ALLAHABAD CITY
BHITI (BYH) 'B' CLASS
KM. 17.83

TO BSB →
MADHOSINGH (MBS) 'B' CLASS
KM. 12.77

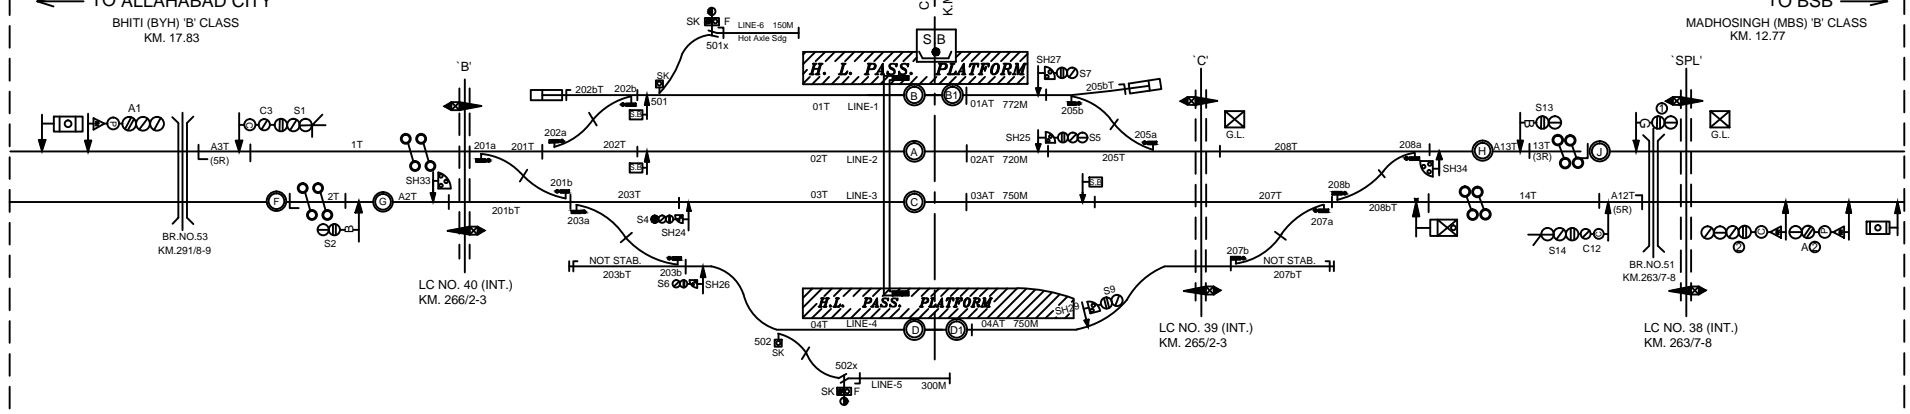

NOTE-

1. GAUGE - B.G.
2. CLASS - B
3. STANDARD OF INTERLOCKING - II R (E.I.)
4. BLOCK WORKING -
 - i. BLOCK WORKING BY MEANS OF LOCK & BLOCK INSTT. WITH HASSDAC ON DOUBLE LINE WITH IBS SYSTEM SECTION GYANPUR ROAD - MADHOSINGH
 - ii. BLOCK WORKING BY MEANS OF LOCK & BLOCK INSTT. WITH HASSDAC ON DOUBLE LINE WITH IBS SYSTEM SECTION GYANPUR ROAD - BHITI

NOT TO SCALE BASED ON RD No. Sr.DSTE/BSB/GYN(RD)/2021/124 ALT-NILL

MINIATURE PLAN

GYANPUR ROAD
(GYN)