


NORTH EASTERN RAILWAY


VARANASI DIVISION

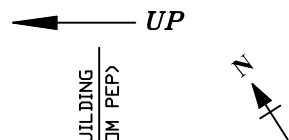

C.L. OF STN. BUILDING
KM.22/4-5(FROM PEP)

← RATANPURA

CHILKAHAR →

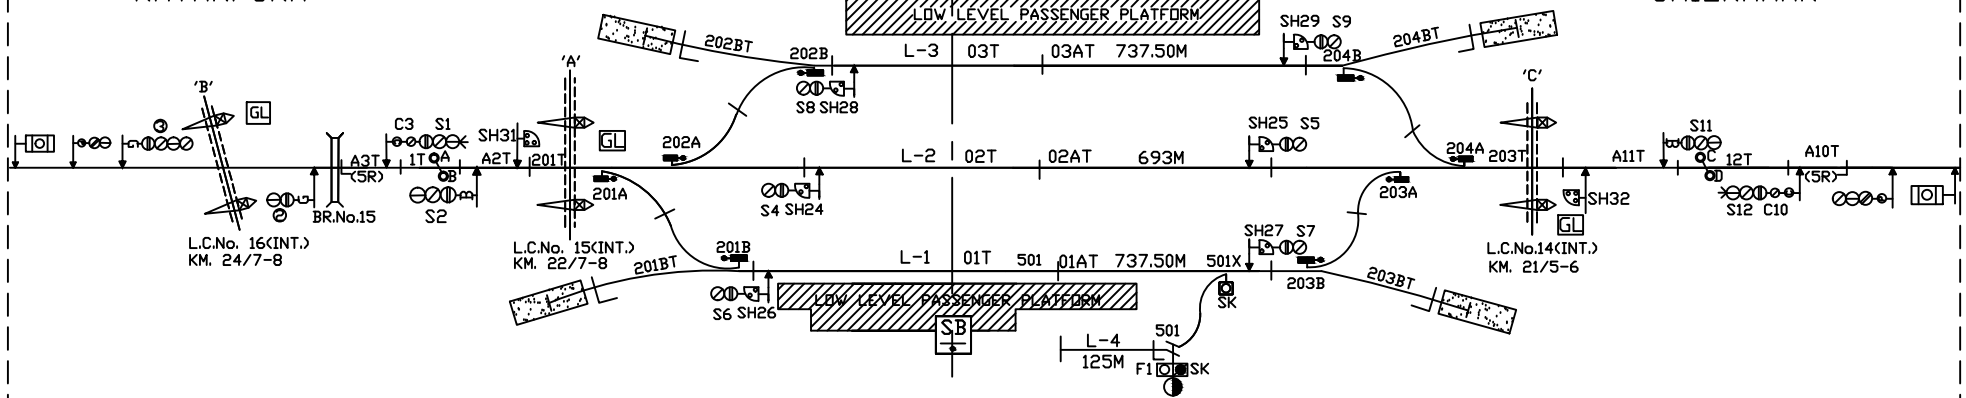

NOTE-

- 1. GAUGE - B.G.
- 2. CLASS - B
- 3. STANDARD OF INTERLOCKING - II (R)
- 4. BLOCK WORKING -
 - i. TOKENLESS BLOCK INSTT. WITH A/C ON SINGLE LINE SECTION RASRA - RATANPURA
 - ii. TOKENLESS BLOCK INSTT. WITH A/C ON SINGLE LINE SECTION RASRA - CHILKAHAR

SUITABLE FOR 25 KV AC TRACTION

MINIATURE PLAN

RASRA
(RSR)

NOT TO SCALE BASED ON RD No. Sr.DSTE/BSB/2017(RD)/34 ALT-F

PRODUCED BY AN AUTODESK EDUCATIONAL PRODUCT

PRODUCED BY AN AUTODESK EDUCATIONAL PRODUCT