


NORTH EASTERN RAILWAY

VARANASI DIVISION

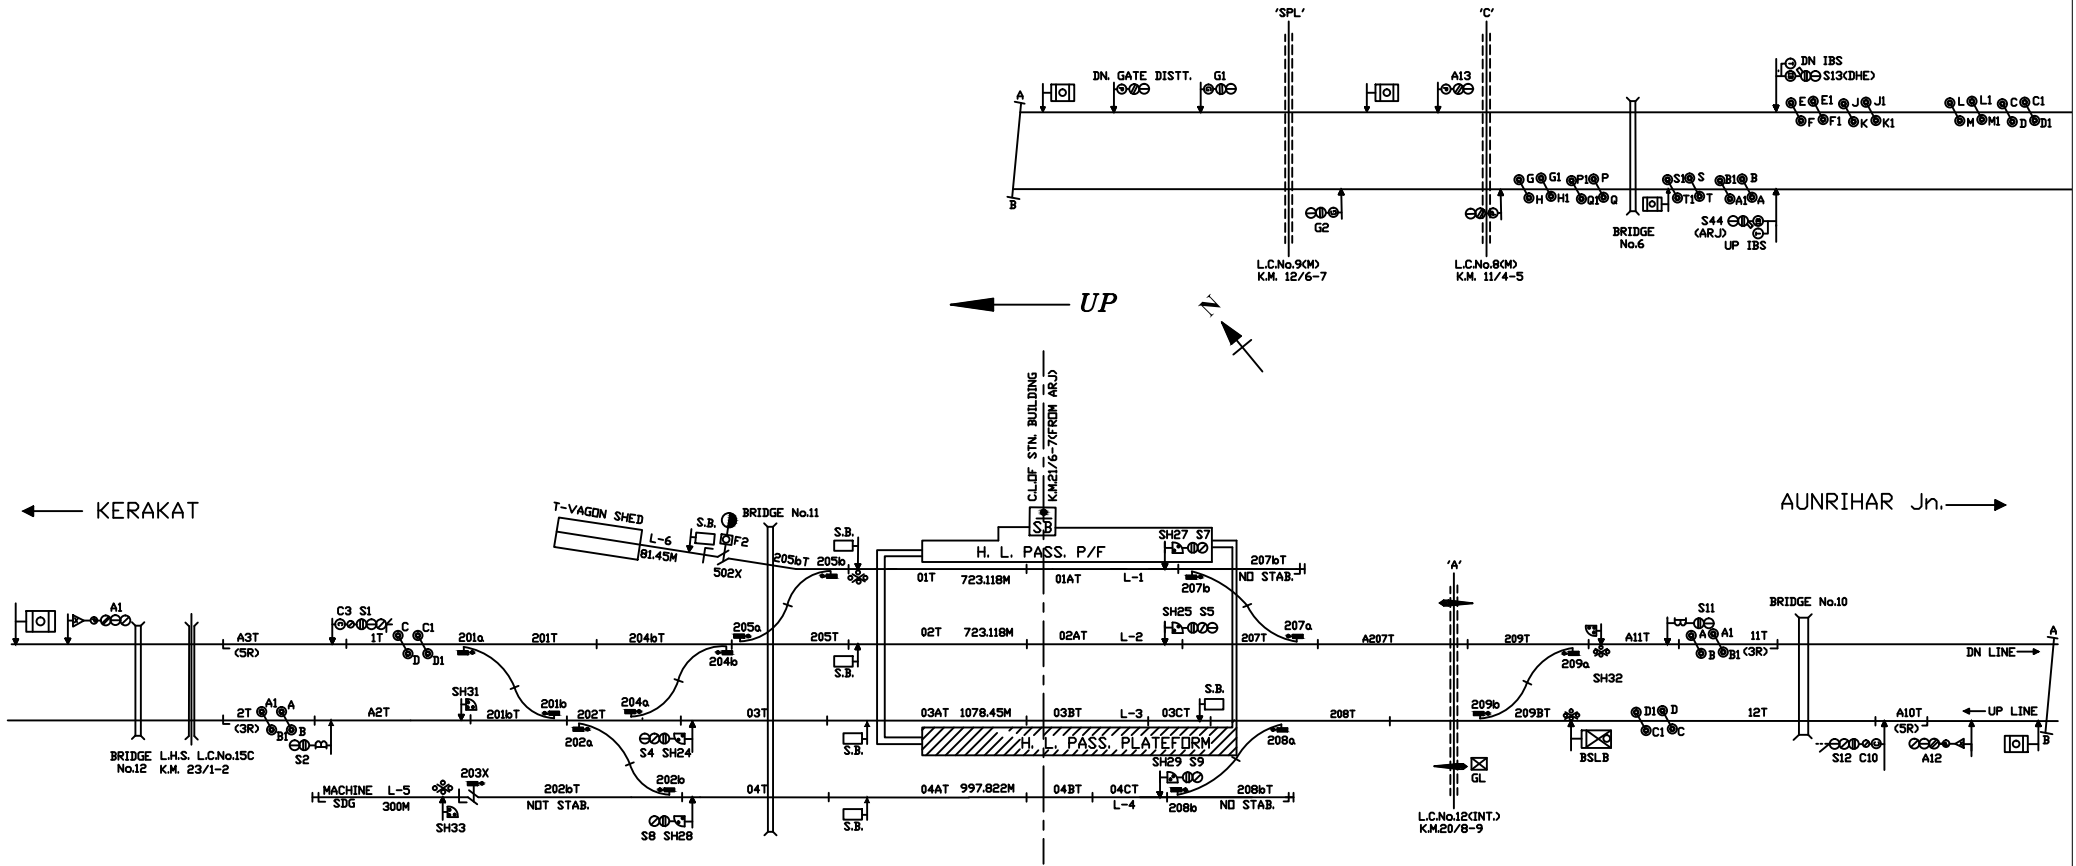

NOTE-

1. GAUGE - B.G.
2. CLASS - B
3. STANDARD OF INTERLOCKING - II(R)
4. BLOCK WORKING -
 - I. IBS WITH BPAC USING BLOCK PANEL WITH UFSBI ON D/L SECTION DOBHI - AUNRIHAR Jn.
 - II BPAC USING BLOCK PANEL WITH UFSBI ON D/L SECTION DOBHI - KERAKAT

NOT TO SCALE BASED ON RD No. DY.CSTE/CDN./BSB/2021(RD)/1 ALT- 'NILL'

MINIATURE PLAN

DOBHI
(DHE)