


# NORTH EASTERN RAILWAY

# VARANASI DIVISION

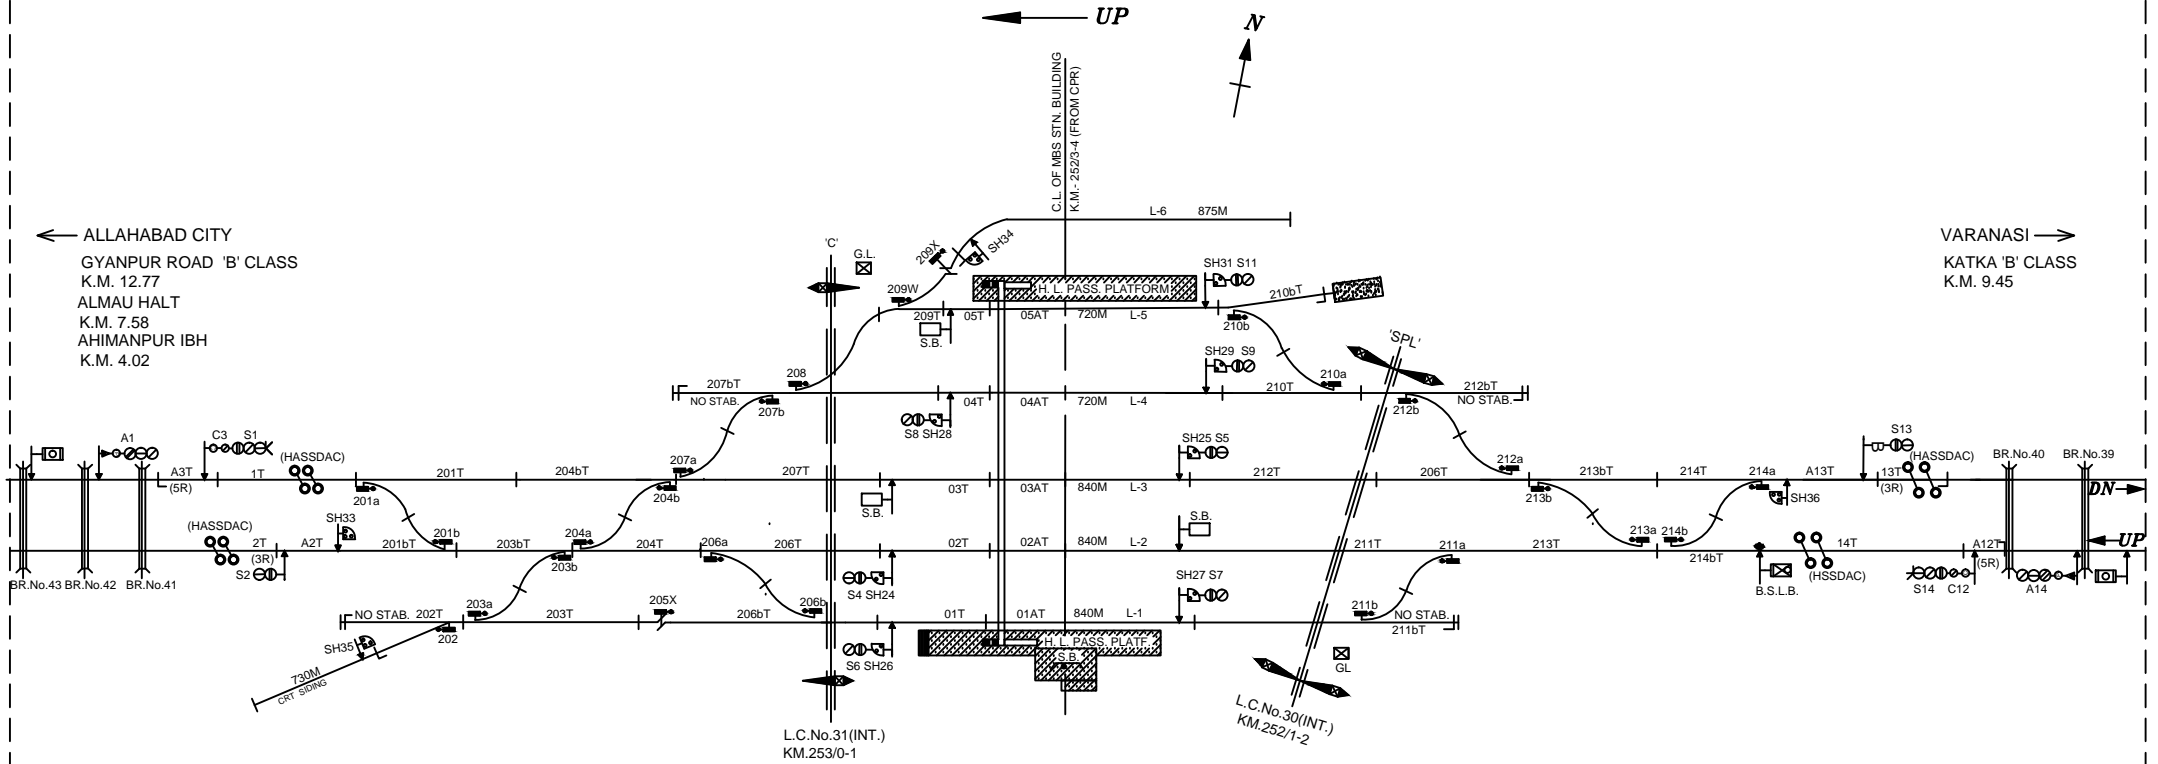

1. GAUGE - B.G.
2. CLASS - B
3. STANDARD OF INTERLOCKING - II R (E.I.)
4. BLOCK WORKING -
  - i. DOUBLE LINE LOCK & BLOCK INSTT.WITH HASSDAC & IBS ON SECTION MADHOSINGH - GYANPUR ROAD
  - ii DOUBLE LINE LOCK & BLOCK INSTT.WITH HASSDAC ON SECTION MADHOSINGH - KATKA

NOT TO SCALE      BASED ON RD No. Sr.DSTE/BSB/MBS/(RD)/2020/122    ALT.- NILL

**MINIATURE PLAN**  
**MADHOSINGH**  
(MBS)