


NORTH EASTERN RAILWAY

VARANASI DIVISION

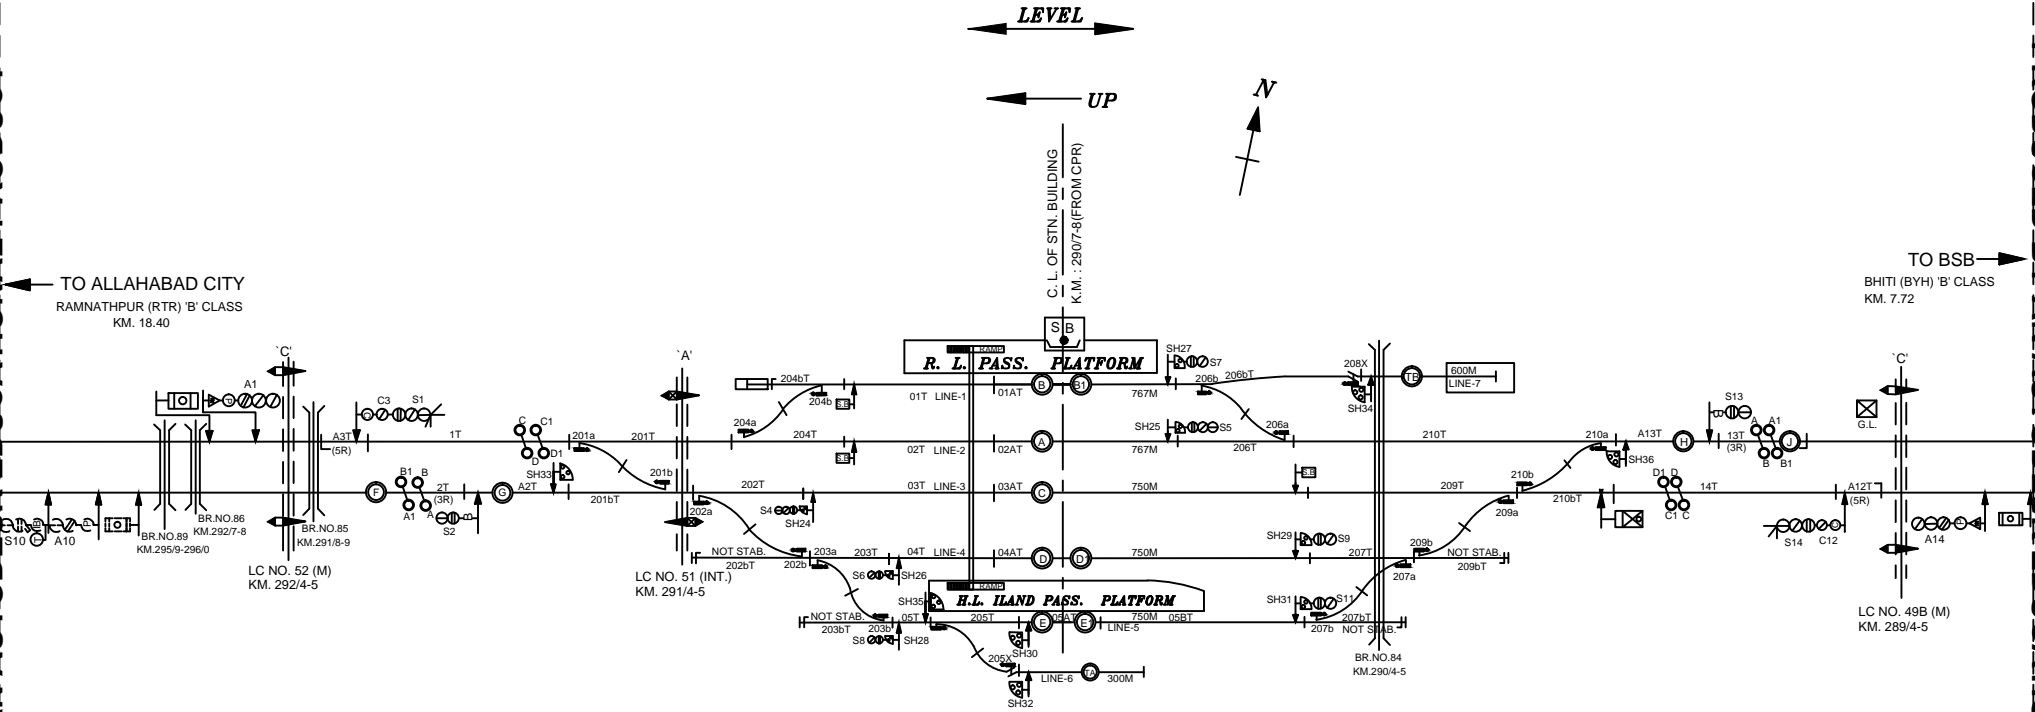

NOTE-

1. GAUGE - B.G.
2. CLASS - B
3. STANDARD OF INTERLOCKING - II R (E.I.)
4. BLOCK WORKING -
  - i. BLOCK WORKING BY BUILT INTO E.I. WITH HASSDAC ON DOUBLE LINE SECTION HANDIA KHAS - BHITTI
  - ii. BLOCK WORKING BY MEANS OF LOCK & BLOCK WORKING IBS WITH HASSDAC ON DOUBLE LINE SECTION HANDIA KHAS - RAMNATHPUR

NOT TO SCALE      BASED ON RD No. Sr.DSTE/BSB/HDK(RD)/2021/134      ALT-NILL

MINIATURE PLAN

**HANDIA KHAS**  
(HDK)