


NORTH EASTERN RAILWAY

VARANASI DIVISION

UP


N

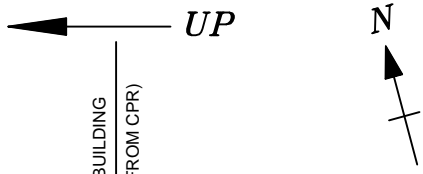

C.L. OF STN. BUILDING
K.M. 148/0-1 (FROM CPR)

TARAON
K.M. 9.44

ANKUSHPUR
K.M. 10.06

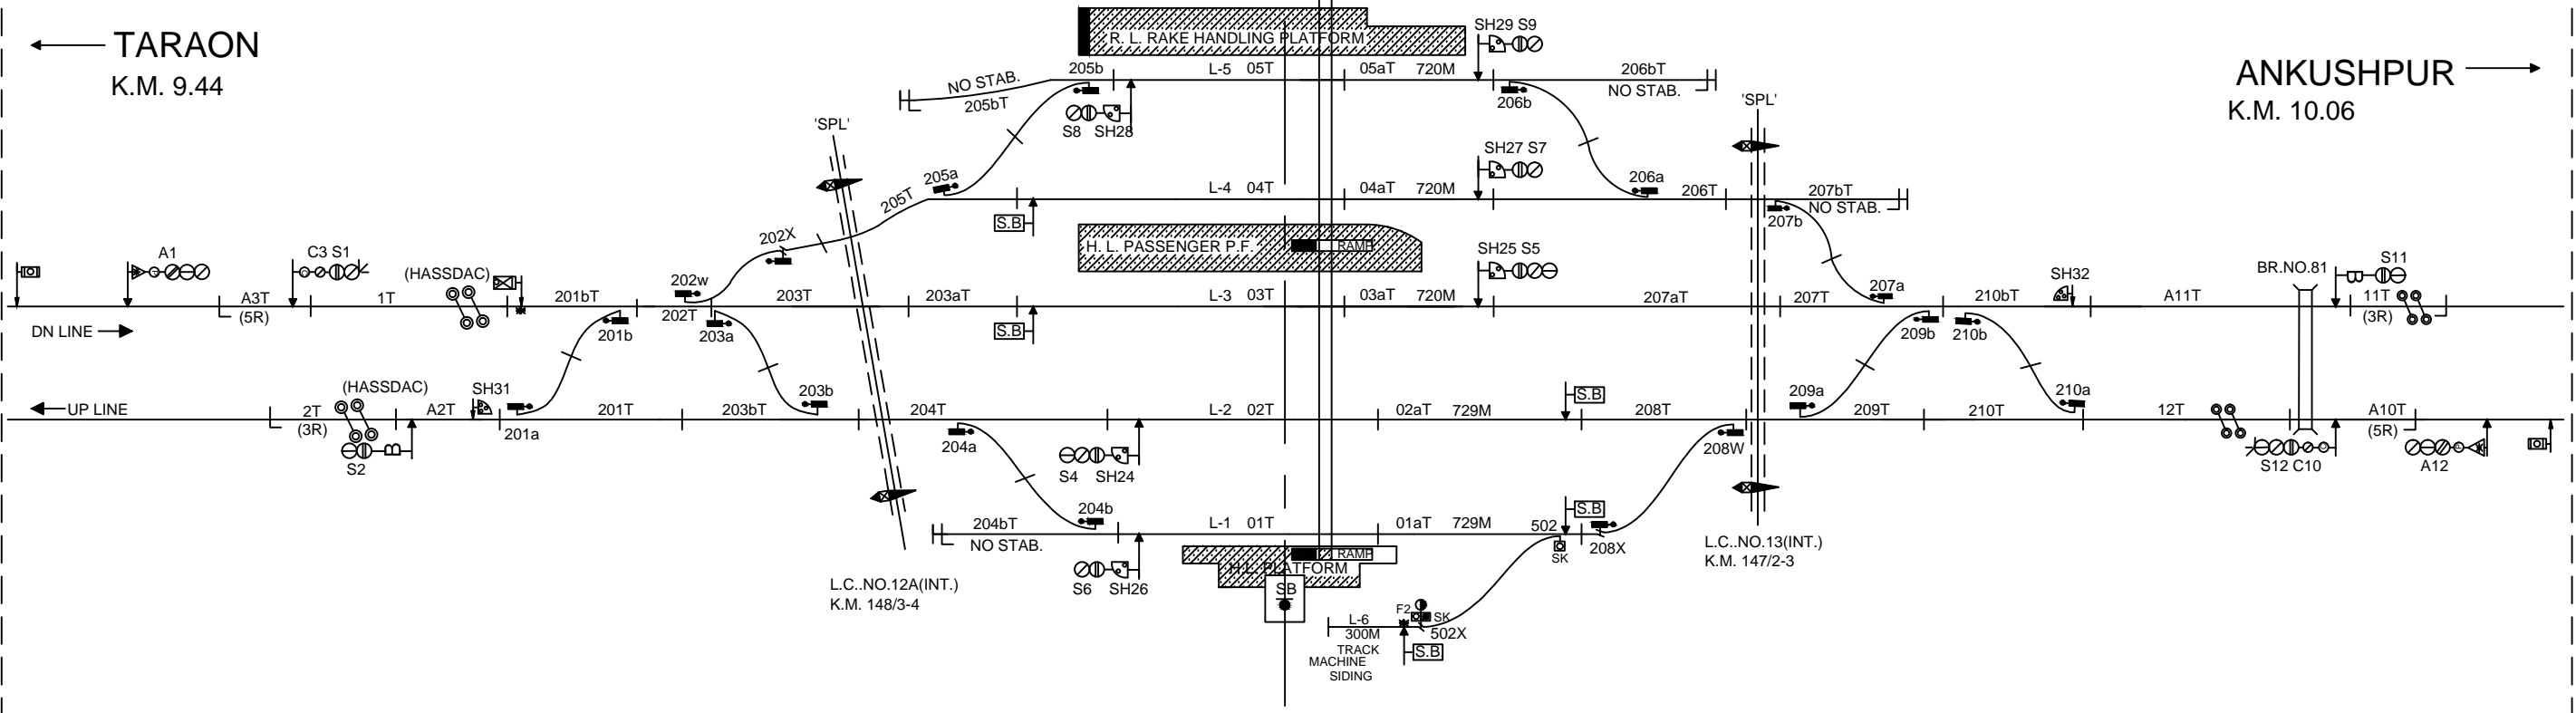

NOTE-

- 1. GAUGE - B.G.
- 2. CLASS - B
- 3. STANDARD OF INTERLOCKING - II (E.I.)
- 4. BLOCK WORKING -
 - i. LOCK & BLOCK INSTT. WITH A/C ON D/L SECTION NANDGANJ - ANKUSHPUR.
 - ii. LOCK & BLOCK INSTT. WITH A/C ON D/L SECTION NANDGANJ - TARAON

NOT TO SCALE DY,CSTE/C/BSB/2021(RD)/4 ALT-NILL

MINIATURE PLAN

NANDGANJ
(NDJ)