


NORTH EASTERN RAILWAY

VARANASI DIVISION

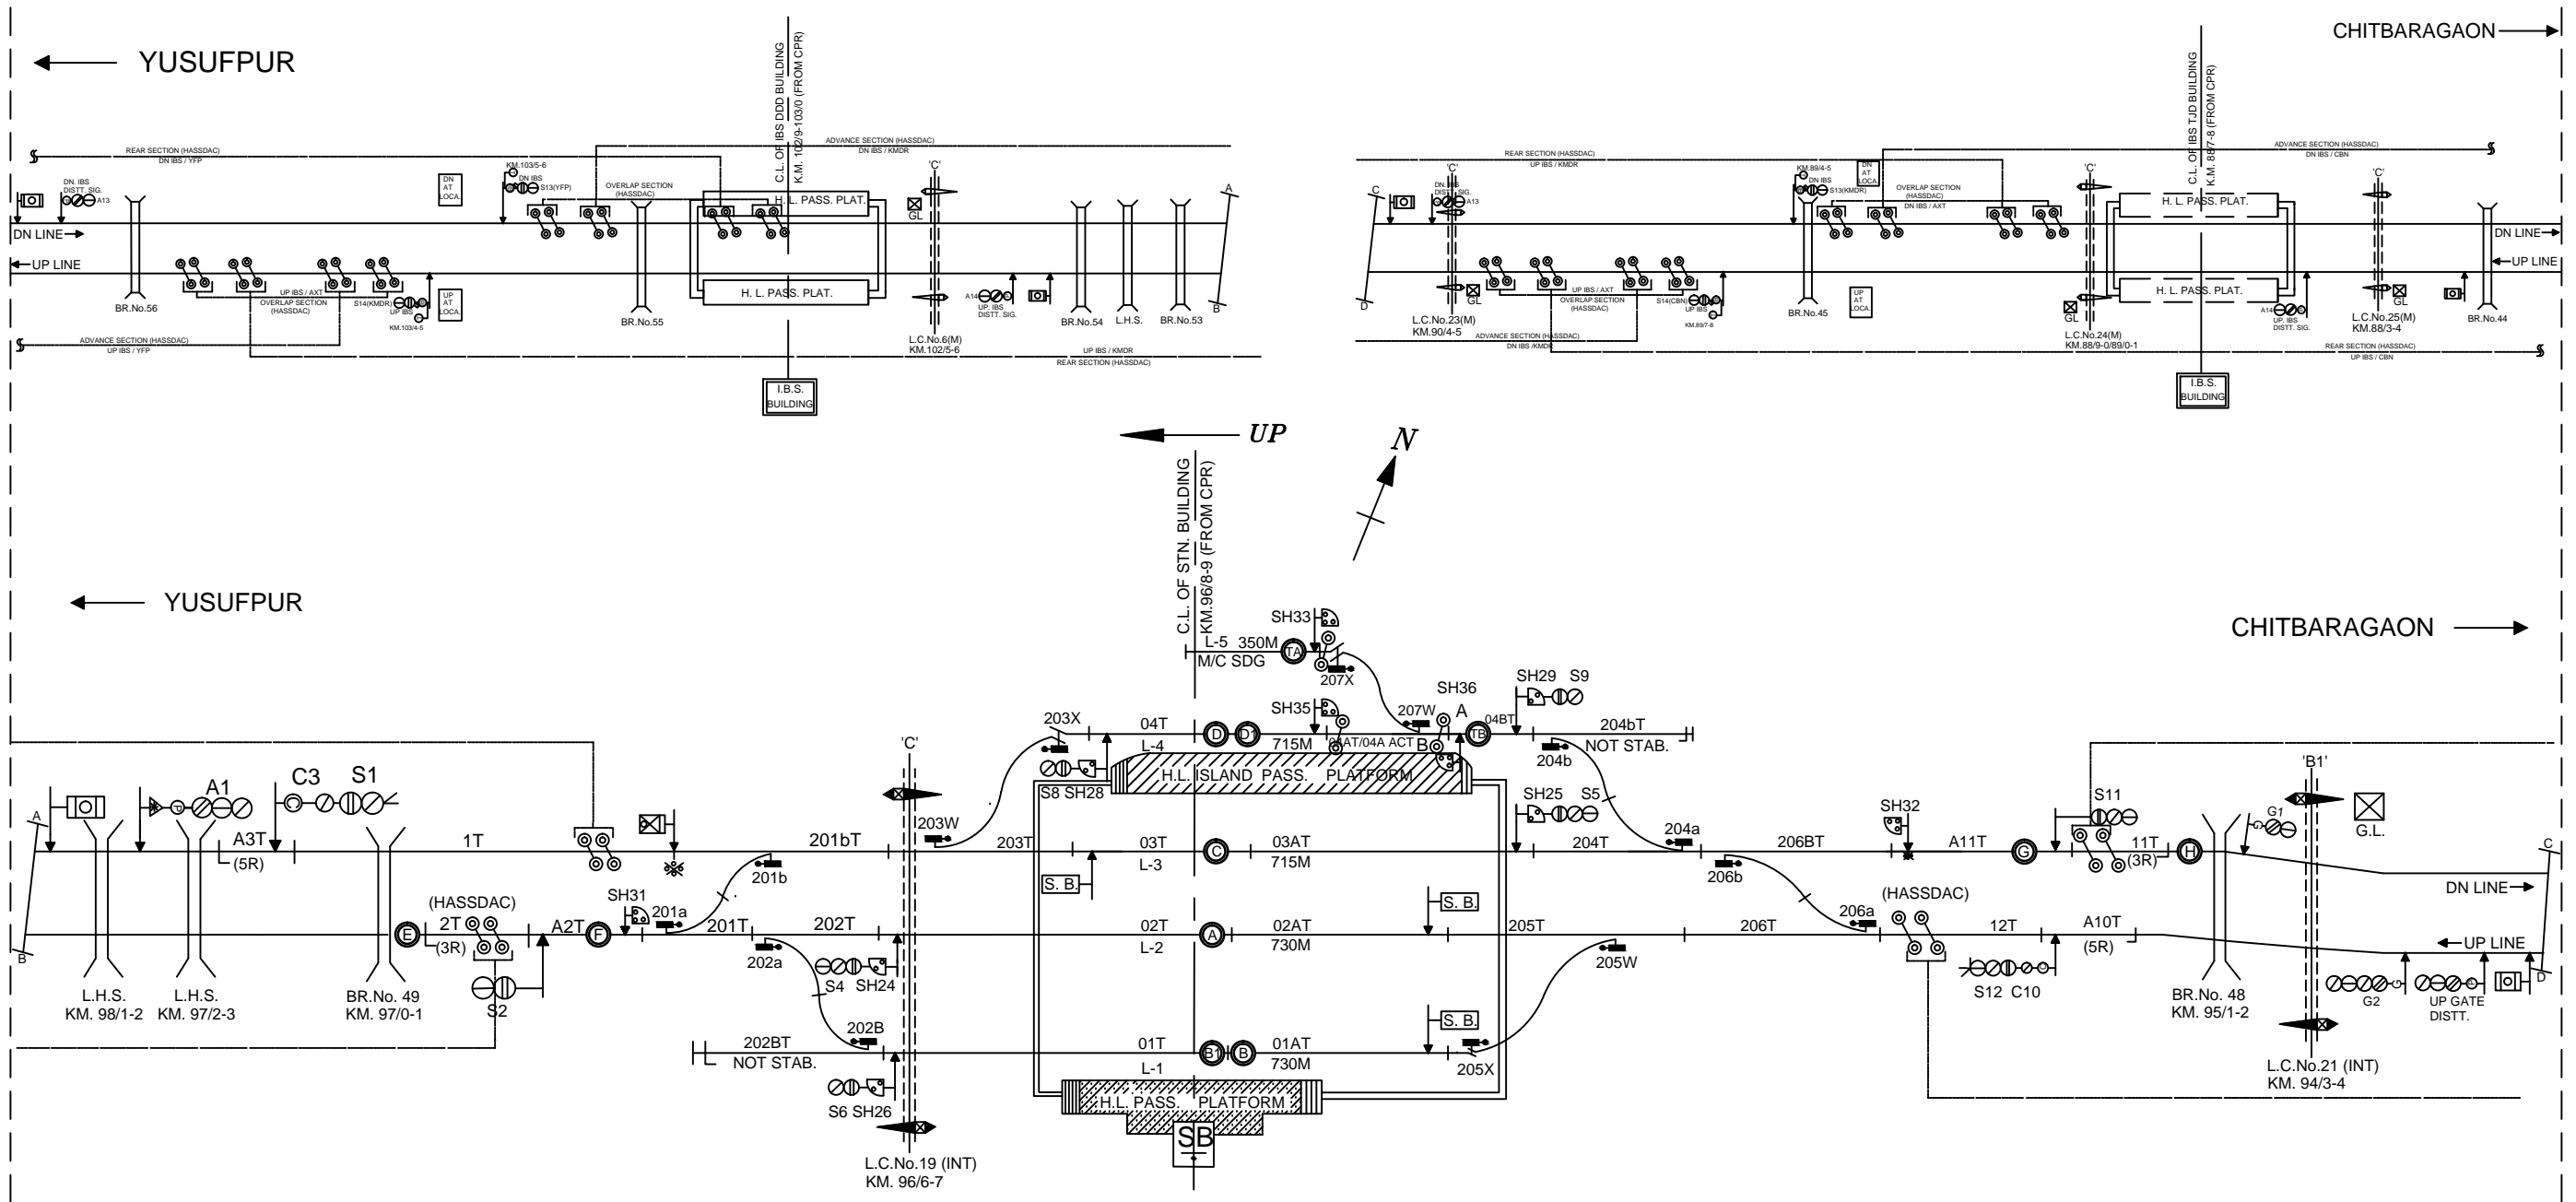

- NOTE-
1. GAUGE - B.G.
  2. CLASS - B
  3. STANDARD OF INTERLOCKING - II (R)
  4. BLOCK WORKING -
    - i. BLOCK WORKING BY MEANS OF BPAC USING WITH UFSBI WITH IBS ON DOUBLE LINE SECTION KARIMUDDINPUR - YUSUFPUR
    - ii. BLOCK WORKING BY MEANS OF BPAC USING WITH UFSBI WITH IBS ON DOUBLE LINE SECTION KARIMUDDINPUR - CHITBARAGAON

NOT TO SCALE BASED ON R.D.No. DY.CSTE/CON/BSB/2022(RD) / 11 ALT- NILL

MINIATURE PLAN  
**KARIMUDDINPUR**  
 (KMDR)

PRODUCED BY AN AUTODESK EDUCATIONAL PRODUCT

PRODUCED BY AN AUTODESK EDUCATIONAL PRODUCT